


Completion Plan of Tubewell

NAME OF WORKS : Construction of T/W of G.P-BANBPUR KOTHI WSS, Block-MITHOURA, District-Maharajganj
NAME OF CLIENT : S W S M & U.P. JAL NIGAM (R)
NAME OF TPI : Medhaj Techno Concept Pvt Ltd
CONTRACT AGREEMENT NO : 1B/ED/Phase-3/2021-22 dated 07.01.2022
COVER AGREEMENT NO : 1733/ED/PHASE-3/2022-23/XIV DI- 13/04/2023

Lowered Assembly chart of T/W of G.P-BANBPUR KOTHI W/S Scheme, Block-MITHOURA, District-MAHARAJGANJ

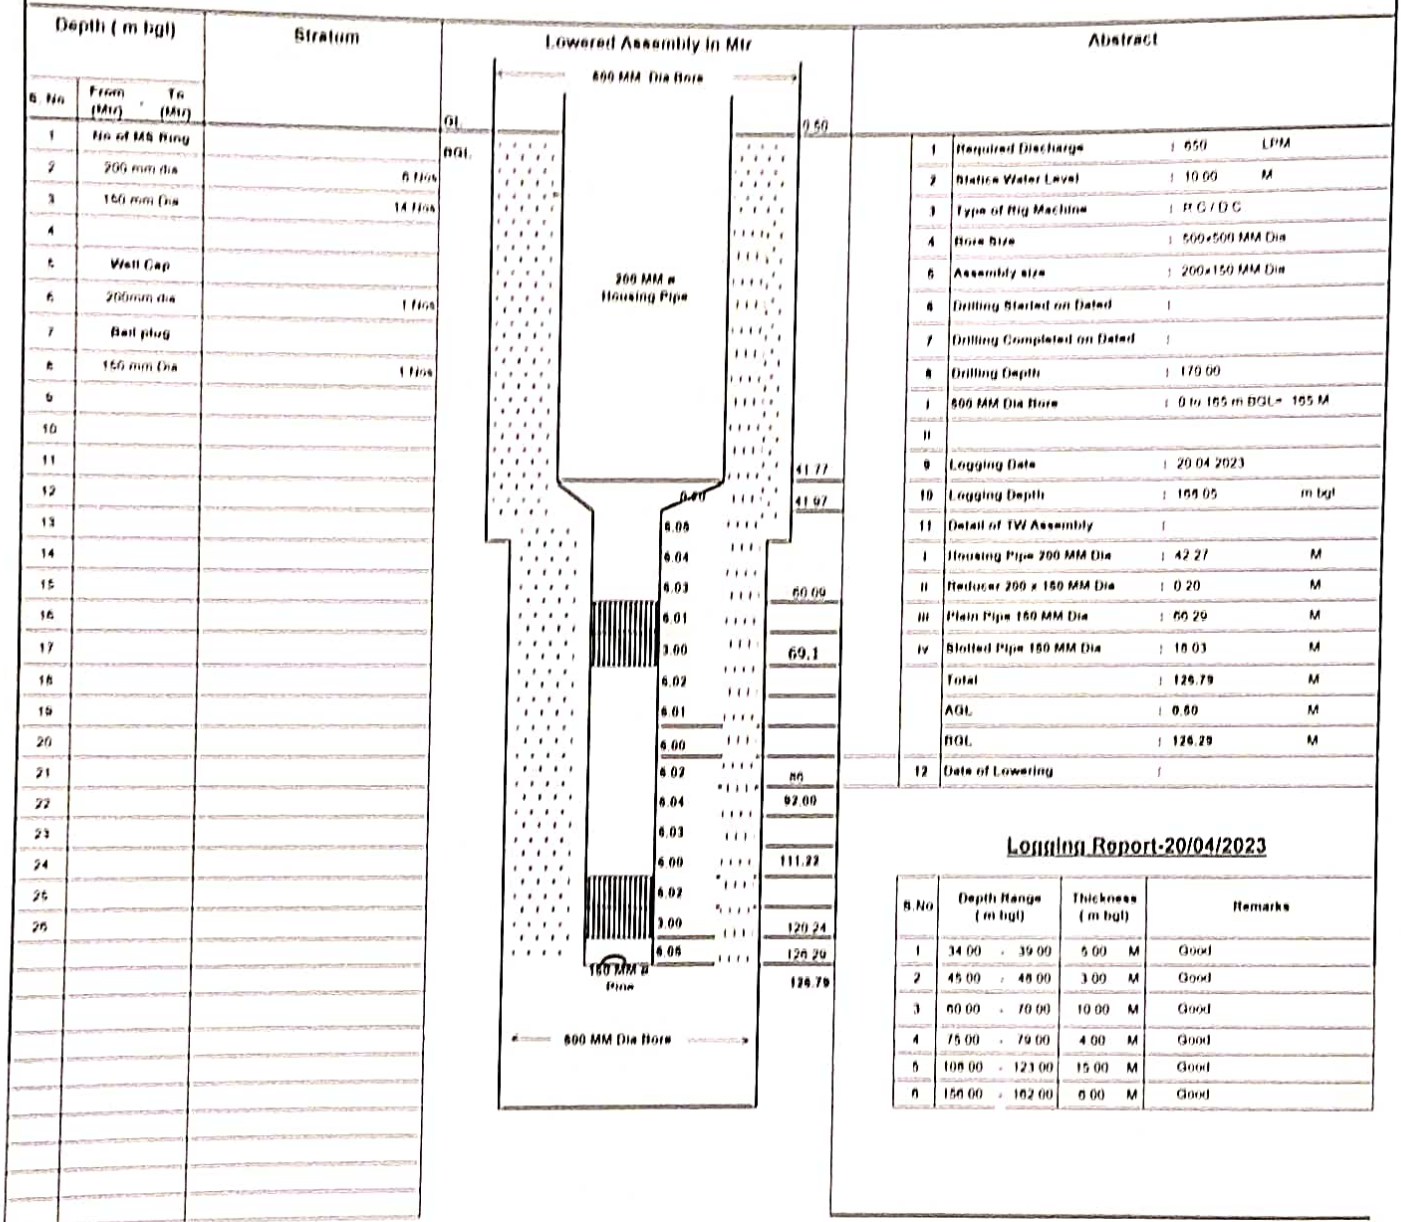

Logging Report-20/04/2023

S.No	Depth Range (m bgl)	Thickness (m bgl)	Remarks
1	34.00 - 39.00	5.00 M	Good
2	45.00 - 48.00	3.00 M	Good
3	60.00 - 70.00	10.00 M	Good
4	75.00 - 79.00	4.00 M	Good
5	108.00 - 123.00	15.00 M	Good
6	150.00 - 162.00	6.00 M	Good

Prepared By

Recommended By

Approved By



Medhaj Techno Concept Pvt Ltd

J.E. Division office (E&M), U.P. Jal Nigam (R), Gorakhpur

E.E. Division office (E&M), U.P. Jal Nigam (R), Gorakhpur