


V.T.L. Phase - III

Proposed Tubewell Assembly chart of Harkaranpur & Harkuwa W/S Scheme Block - Jams
 District - Amethi

Drilling/Lowering - 165/150 m
 T.W. Asse. Size - 300x150m.m.
 Housing (Plan Pipe) - 54 m
 Housing (Slotted Pipe) - 12 m

Bore Size - 600x500m.m.
 Recommended Discharge - 850 LPM
 Plan Pipe - 54 m
 Slotted Pipe - 30 m

- Logging Report - 29/11/23
- 1- 21 - 24 ⇒ 03 Good to Moderate
 - 2- 26 - 29 ⇒ 03 " "
 - 3- 32 - 35 ⇒ 03 " "
 - 4- 191 - 201 ⇒ 10 " "
 - 5- 310 - 313 ⇒ 03 Moderate
 - 6- 337 - 353 ⇒ 16 Good to Moderate
 - 7- 366 - 370 ⇒ 04 " "
 - 8-
 - 9-
 - 10-

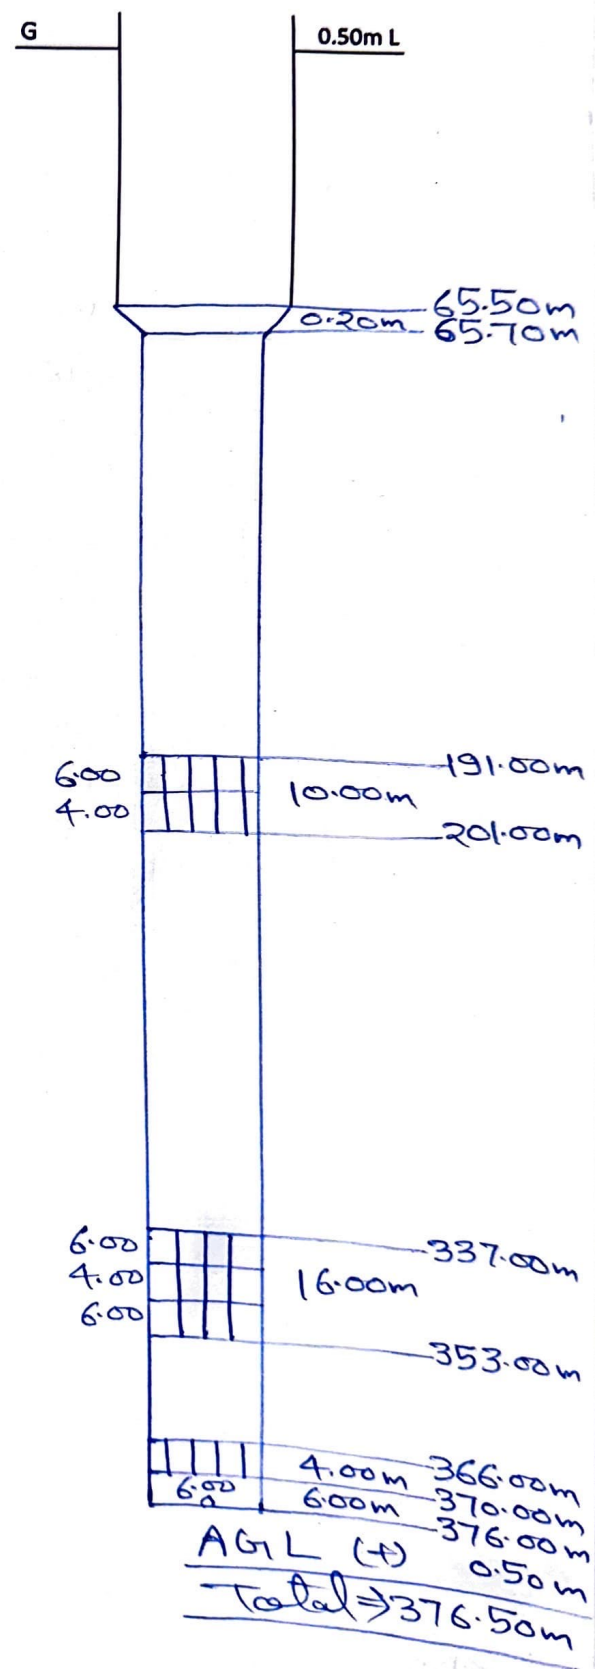

Prepared by
A.E.
 (Sampuranand)
 A.E.

Approved by
 (Mohd. Maaz)
 E.E.