

V.T.L. Phase III


Proposed Tubewell Assembly Chart of Niyampur Radigarapur WS Scheme Block - Jahangir Ganj  
 District - A. Nagar


Drilling Lowering- 165/150m  
 T.W. Asse. Size- 300X150mm.  
 S.P.- 36m

Bore size- 600X450mm.  
 Recommended Discharge- 900 LPM  
 H.P - 45m

Logging Report - 11/10/23

- 1- 16 - 23 → 07
- 2- 30 - 34 → 04
- 3- 50 - 60 → 10
- 4- 70 - 86 → 16
- 5- 92 - 110 → 18
- 6- 113 - 117 → 04
- 7- 120 - 124 → 04
- 8-
- 9-
- 10
- 11-
- 12-

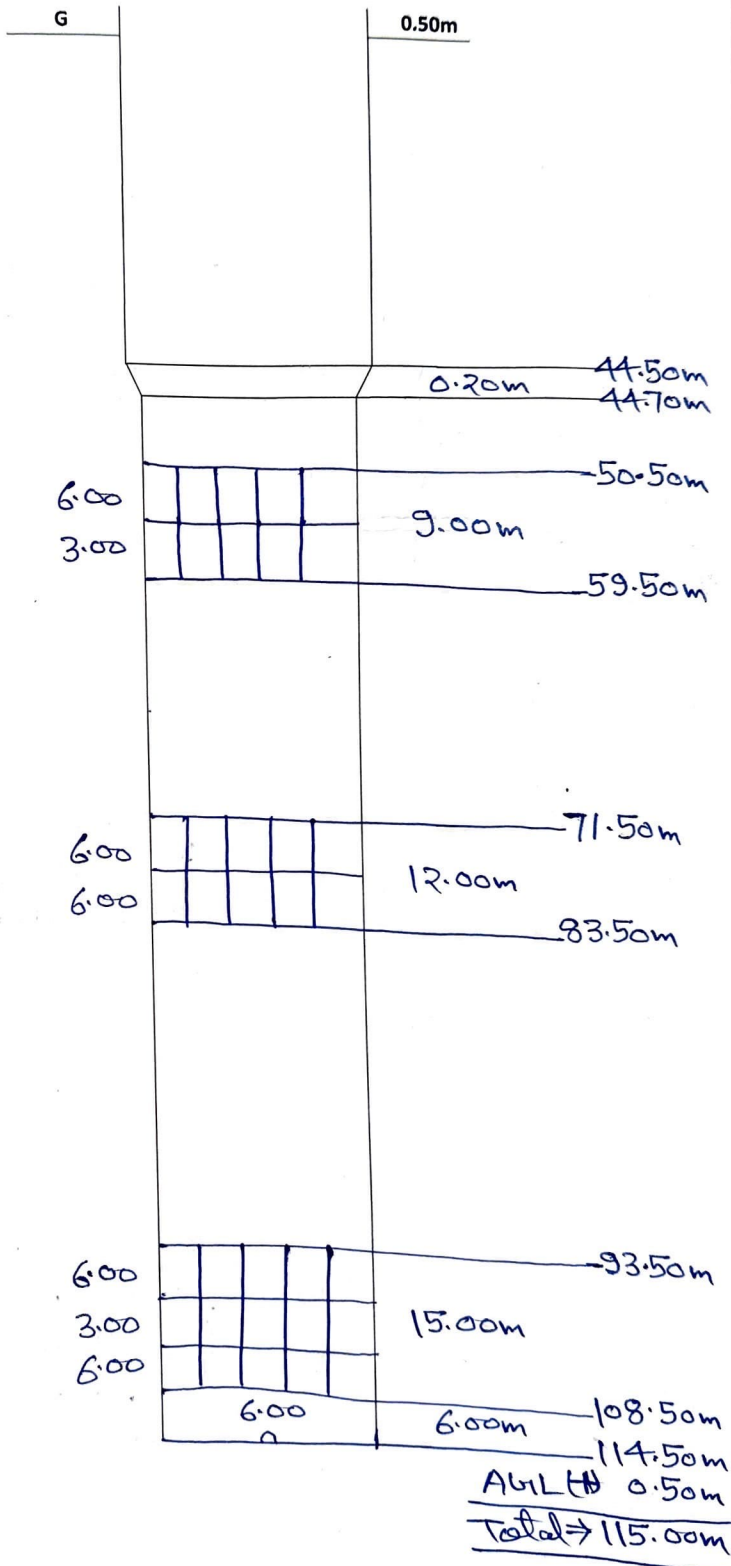

Prepared By  
  
 (Sampuranand)  
 A.E.

Approved By  
 (Mohd. Maaz)  
 E.E.

AGLH 0.50m  
Total → 115.00m