


**OFFICE OF THE EXECUTIVE ENGINEER UNICEF PROJECT UNITE (E/M) UP JAL NIGAM SONEBHADRA**

**Completion plan of Sikara Kala T.W. (Danti Group of Village W/s Scheme Under J.J.M.) Block -Chhanbay, District- Mirzapur.**

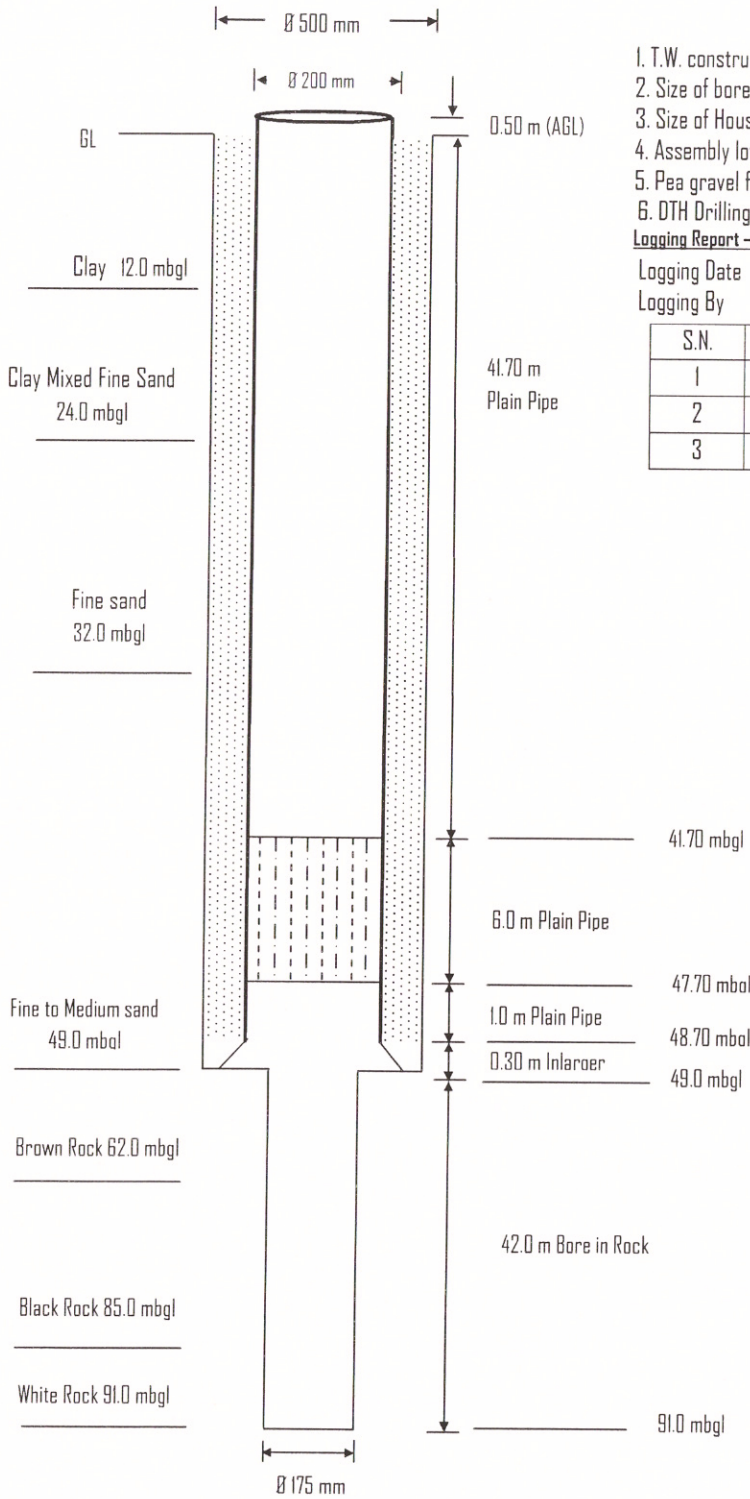

1. T.W. constructed by : M/S RAMKY BABA, (J.V.)  
 2. Size of bore : Dia. 500 x 175 mm  
 3. Size of Housing Pipe : Dia. 200 mm  
 4. Assembly lowered on : 08.08.2021  
 5. Pea gravel feed : 08.08.2021  
 6. DTH Drilling : 23.11.2021  
**Logging Report -**  
 Logging Date : 02.08.2021  
 Logging By : Aqua Explore

S.N.	Depth Range in Mtr (B.G.L.)	Thickness(Mtr)	Remarks
1	20.00 To 24.00	4.00	Good
2	26.00 To 30.00	4.00	Good
3	40.00 To 49.00	9.00	Good

(RAMKY BABA (J.V.)  
 Contractor

PMC

TPI

( M.K. Maurya)  
 Junior Engineer

(S.K. Yadav)  
 Assistant Engineer

(G.P. Singh)  
 Executive Engineer