



**OFFICE OF THE EXECUTIVE ENGINEER UNICEF PROJECT UNITE (E/M) UP JAL NIGAM SONEBHADRA**

**Completion plan of Teliyani T.W. (Danti Group of Village W/s Scheme Under J.J.M.) Block -Chhanbay, District- Mirzapur.**

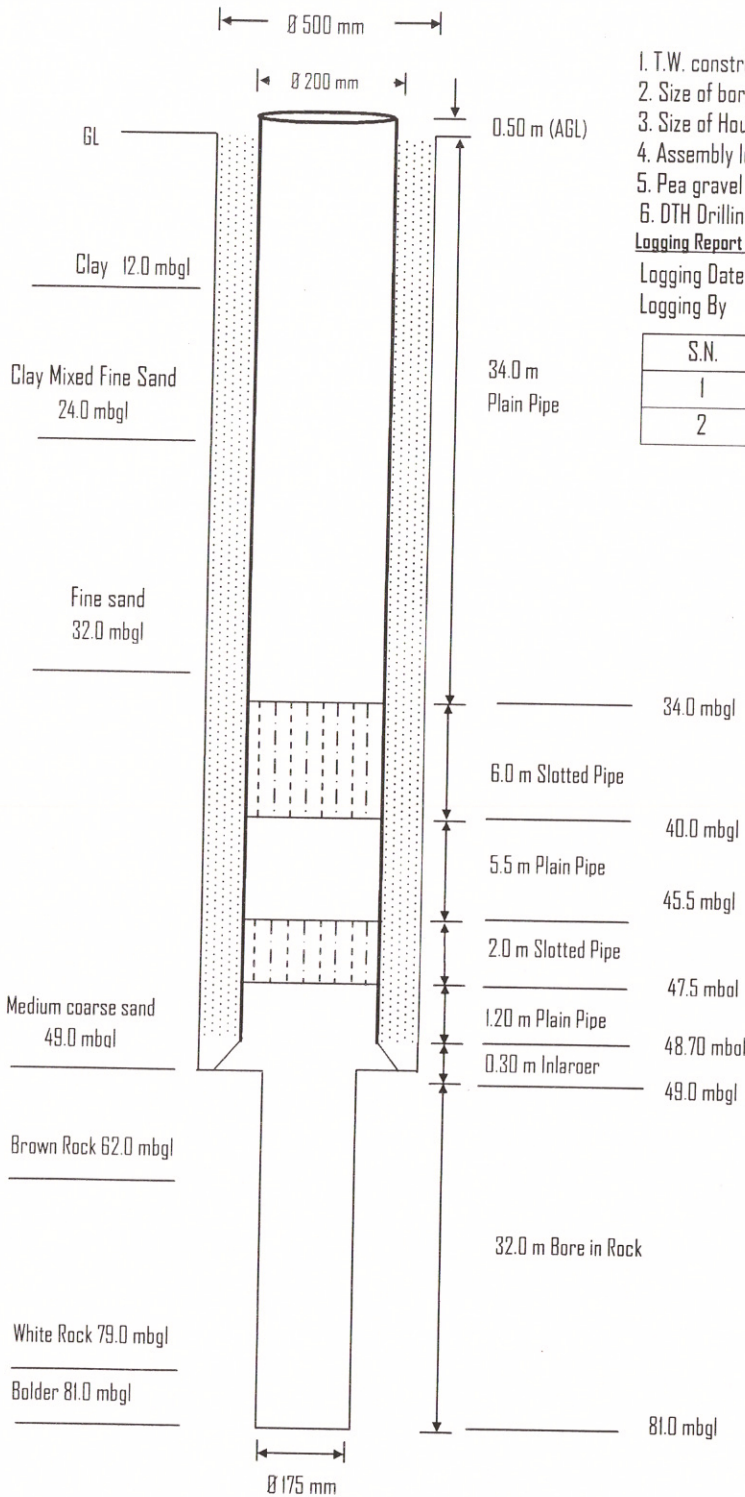

- 1. T.W. constructed by : M/S RAMKY BABA, (J.V.)
  - 2. Size of bore : Dia. 500 x 175 mm
  - 3. Size of Housing Pipe : Dia. 200 mm
  - 4. Assembly lowered on : 23.07.2021
  - 5. Pea gravel feed : 23.07.2021
  - 6. DTH Drilling : 27.11.2021
- Logging Report -**
- Logging Date : 19.07.2021
  - Logging By : Aqua Explore

S.N.	Depth Range in Mtr (B.G.L.)	Thickness(Mtr)	Remarks
1	26.00 To 40.00	14.00	Good
2	45.00 To 48.00	3.00	Good


  
(RAMKY BABA (J.V.)  
Contractor

  
PMC

TPI

  
( M.K. Maurya)  
Junior Engineer

  
(S.K. Yadav)  
Assistant Engineer

  
(G.P. Singh)  
Executive Engineer