


OFFICE OF THE EXECUTIVE ENGINEER UNICEF PROJECT UNITE (E/M) UP JAL NIGAM SONEBHADRA

Completion plan of Sumatiya T.W. (Danti Group of Village W/s Scheme Under J.J.M.) Block -Chhanbay, District- Mirzapur.

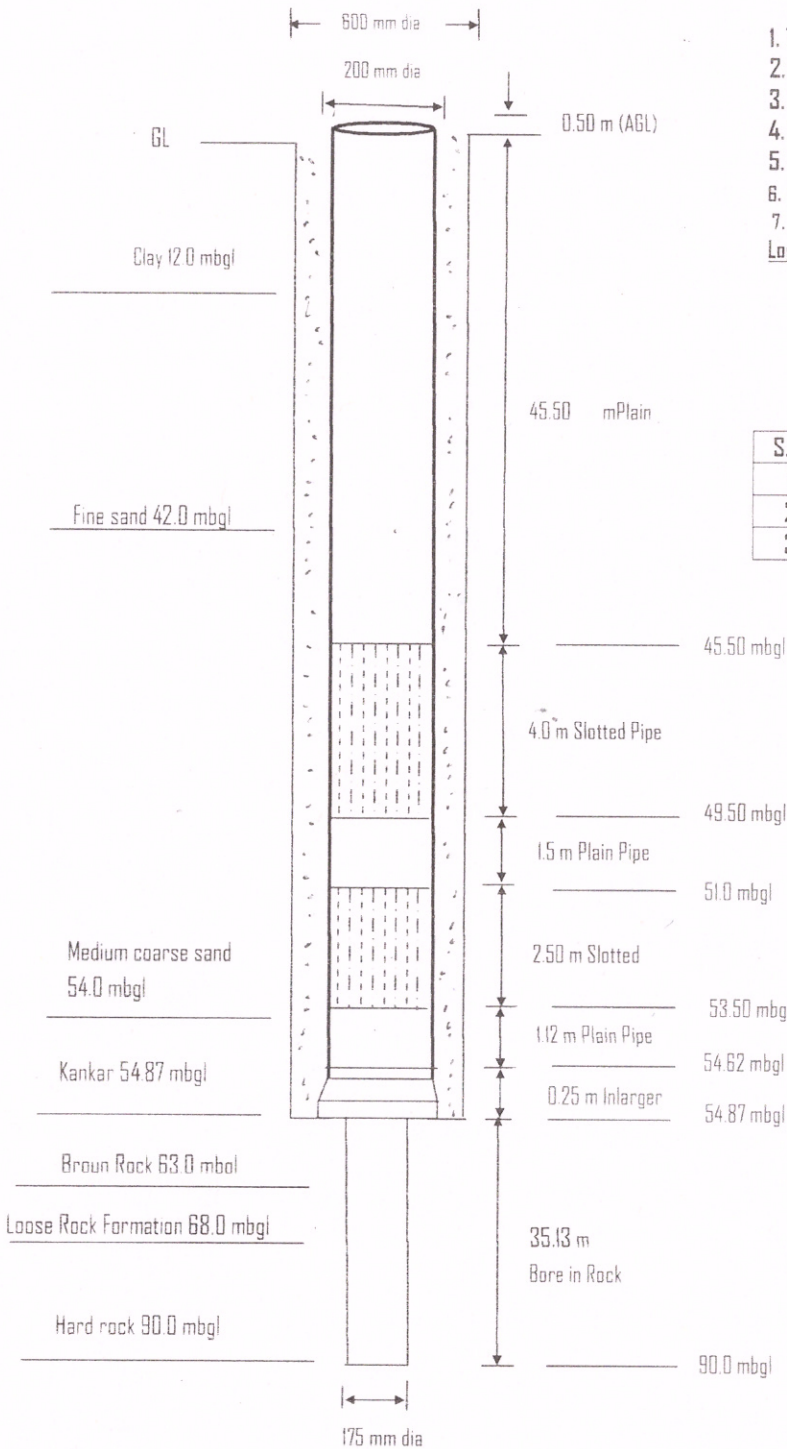



- 1. T.W. constructed by : M/S RAMKY BABA,(J.V.) Ghaziabad.
 - 2. Size of DC bore : Dia. 600 mm
 - 3. Size of DTH bore : Dia. 175 mm
 - 4. Size of T.W. : Dia. 200 mm
 - 5. Assembly lowered on :18.05.2021
 - 6. Pea gravel feed : 18.05.2021
 - 7. D.T.H. Drilling : 28.05.2021
- Logging Report -**

Logging Date : 11.05.2021
 Logged Depth : 54.00 m bgl
 Logging By : Aqua Xplare

S.N.	Depth Range in Mtr (B.G.L.)	Thickness (Mtr)	Remarks
1	24.00 To 32.00	8.00	Good
2	45.00 To 50.00	5.00	Good
3	51.00 To 54.00	3.00	Good


 Contractor
 RAMKY BABA (J.V.)

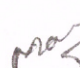
 (M.K. Maurya)
 Junior Engineer


 (Karunakar Singh)
 Assistant Engineer

(Himanshu Yadav)
 Executive Engineer