


OFFICE OF THE EXECUTIVE ENGINEER UNICEF PROJECT UNITE (E/M) UP JAL NIGAM SONEBHADRA

Completion plan of Kasghana T.W. (Danti Group of Village W/s Scheme Under J.J.M.) Block-Chhanbay, District- Mirzapur.

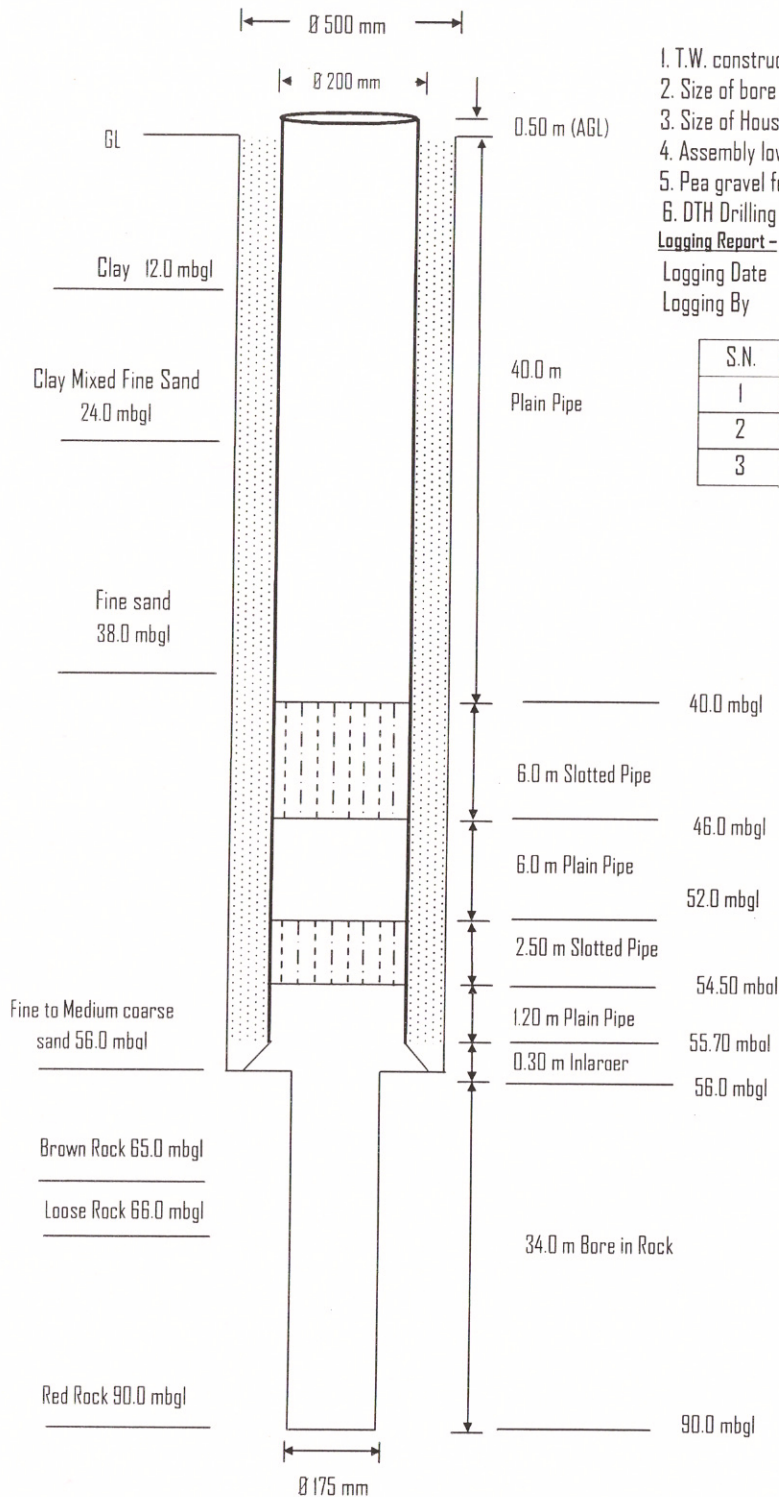

- 1. T.W. constructed by : M/S RAMKY BABA, (J.V.)
 - 2. Size of bore : Dia. 500 x 175 mm
 - 3. Size of Housing Pipe : Dia. 200 mm
 - 4. Assembly lowered on : 04.08.2021
 - 5. Pea gravel feed : 04.08.2021
 - 6. DTH Drilling : 01.12.2021
- Logging Report -**
 Logging Date : 01.08.2021
 Logging By : Aqua Explore

S.N.	Depth Range in Mtr (B.G.L.)	Thickness(Mtr)	Remarks
1	15.00 To 20.00	5.00	Good
2	40.00 To 46.00	6.00	Good
3	52.00 To 55.00	3.00	Good

(RAMKY BABA (J.V.)
 Contractor

PMC

TPI

(M.K. Maurya)
 Junior Engineer

(S.K. Yadav)
 Assistant Engineer

(G.P. Singh)
 Executive Engineer