


SPML-PNC INFRATECH-JV, AMROHA

Site Office: C/O Mudrika Energy and Telecom Pvt. Ltd. Village Atrasi Khurd, Thana Rajabpur, Atrasi, Amroha

Pin Code:-244236, Uttar Pradesh, India.

Actual Tubewell Assembly Chart cum Strata Chart for SONDALA FARIDPUR Water Supply Scheme, Block- AMROHA, District-AMROHA (Under JJM Program)

Tubewell Assembly 200mm x 150mm dia
 Required Discharge of Tubewell 110 LPM

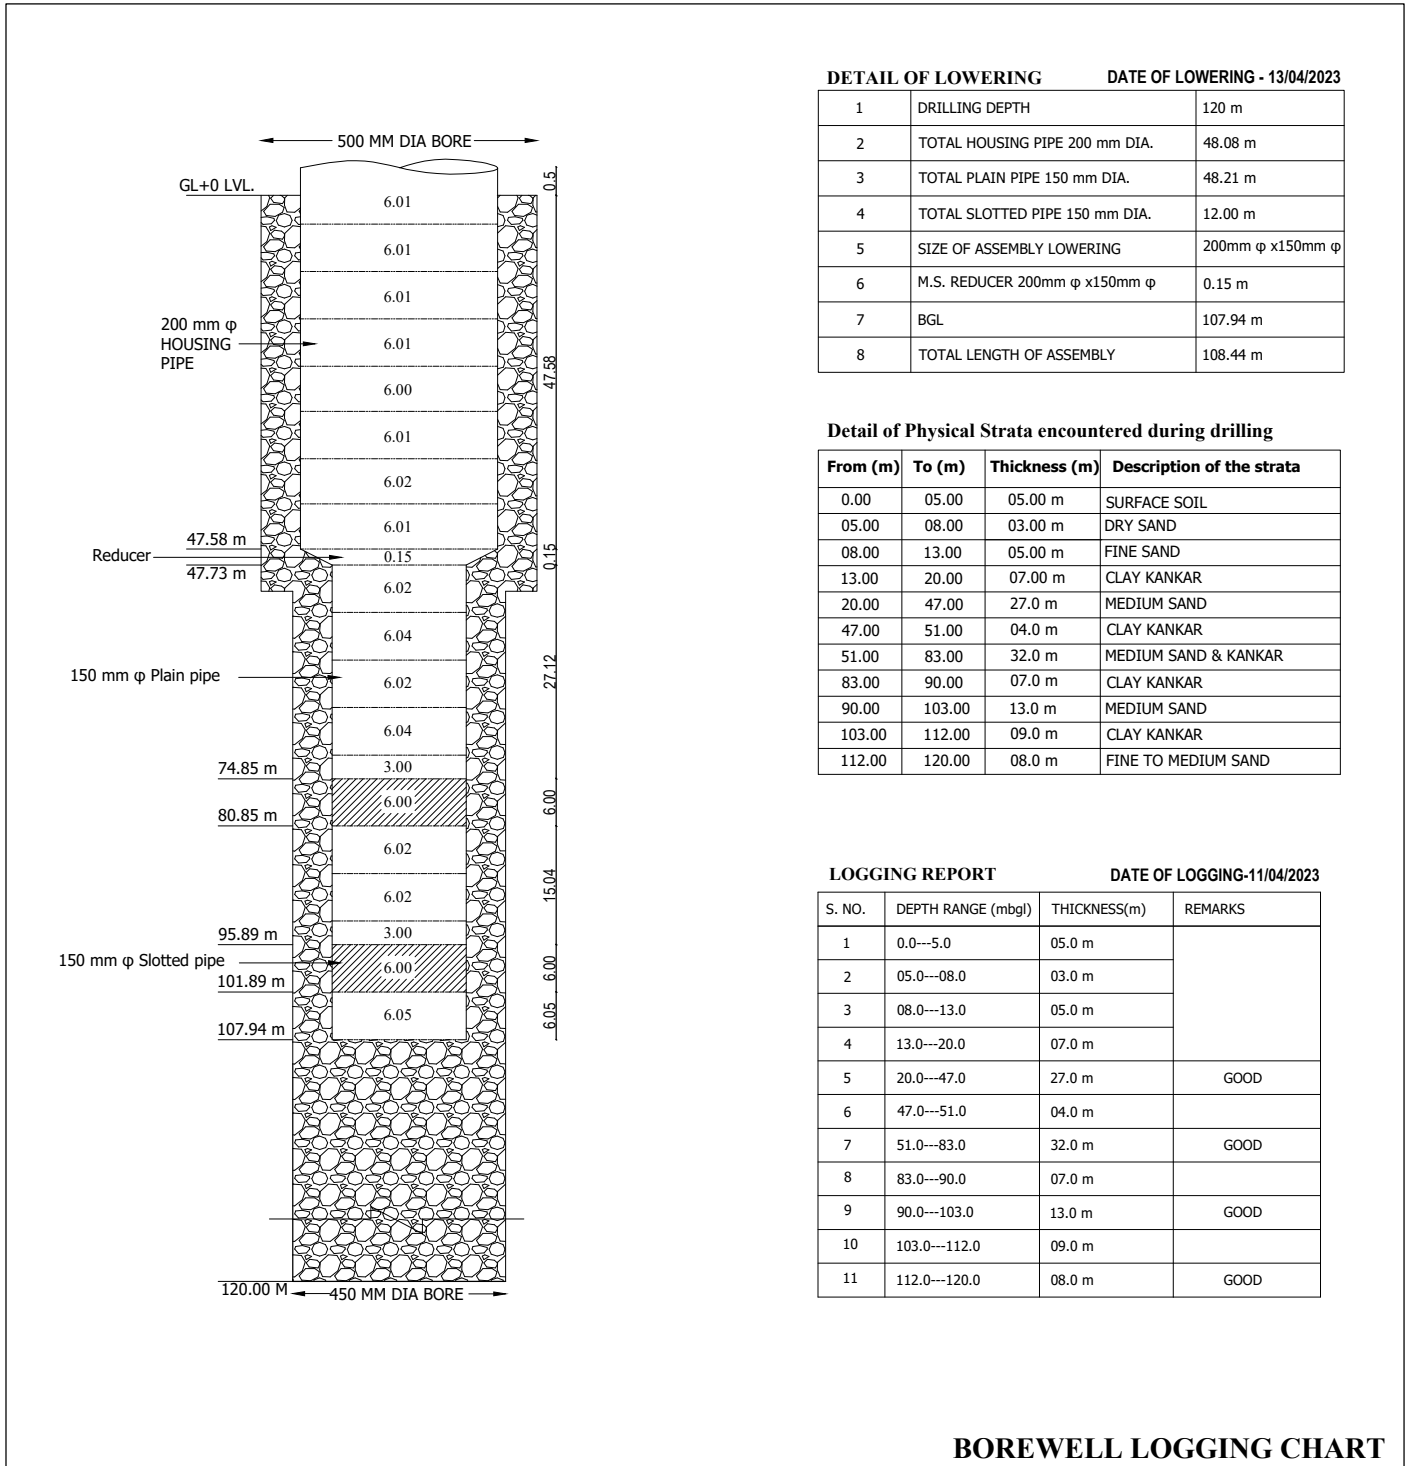

BOREWELL LOGGING CHART

SPML-PNC- JV

TPI

J.E

A.E

EX.EN

Registered Office : Office No. 22, Camac Street, Block-A, 3rd Floor, Kolkata.
 Pincode- 700016