


SPML-PNC INFRATECH-JV, AMROHA

Site Office: C/O Mudrika Energy and Telecom Pvt. Ltd. Village Atrasi Khurd, Thana Rajabpur, Atrasi, Amroha
Pin Code:-244236, Uttar Pradesh, India.

Actual Tubewell Assembly Chart cum Strata Chart for NIJAMPUR SANDARI Water Supply Scheme, Block- AMROHA, District-AMROHA (Under JJM Program)

Tubewell Assembly 200mm x 150mm dia
Required Discharge of Tubewell 170 LPM

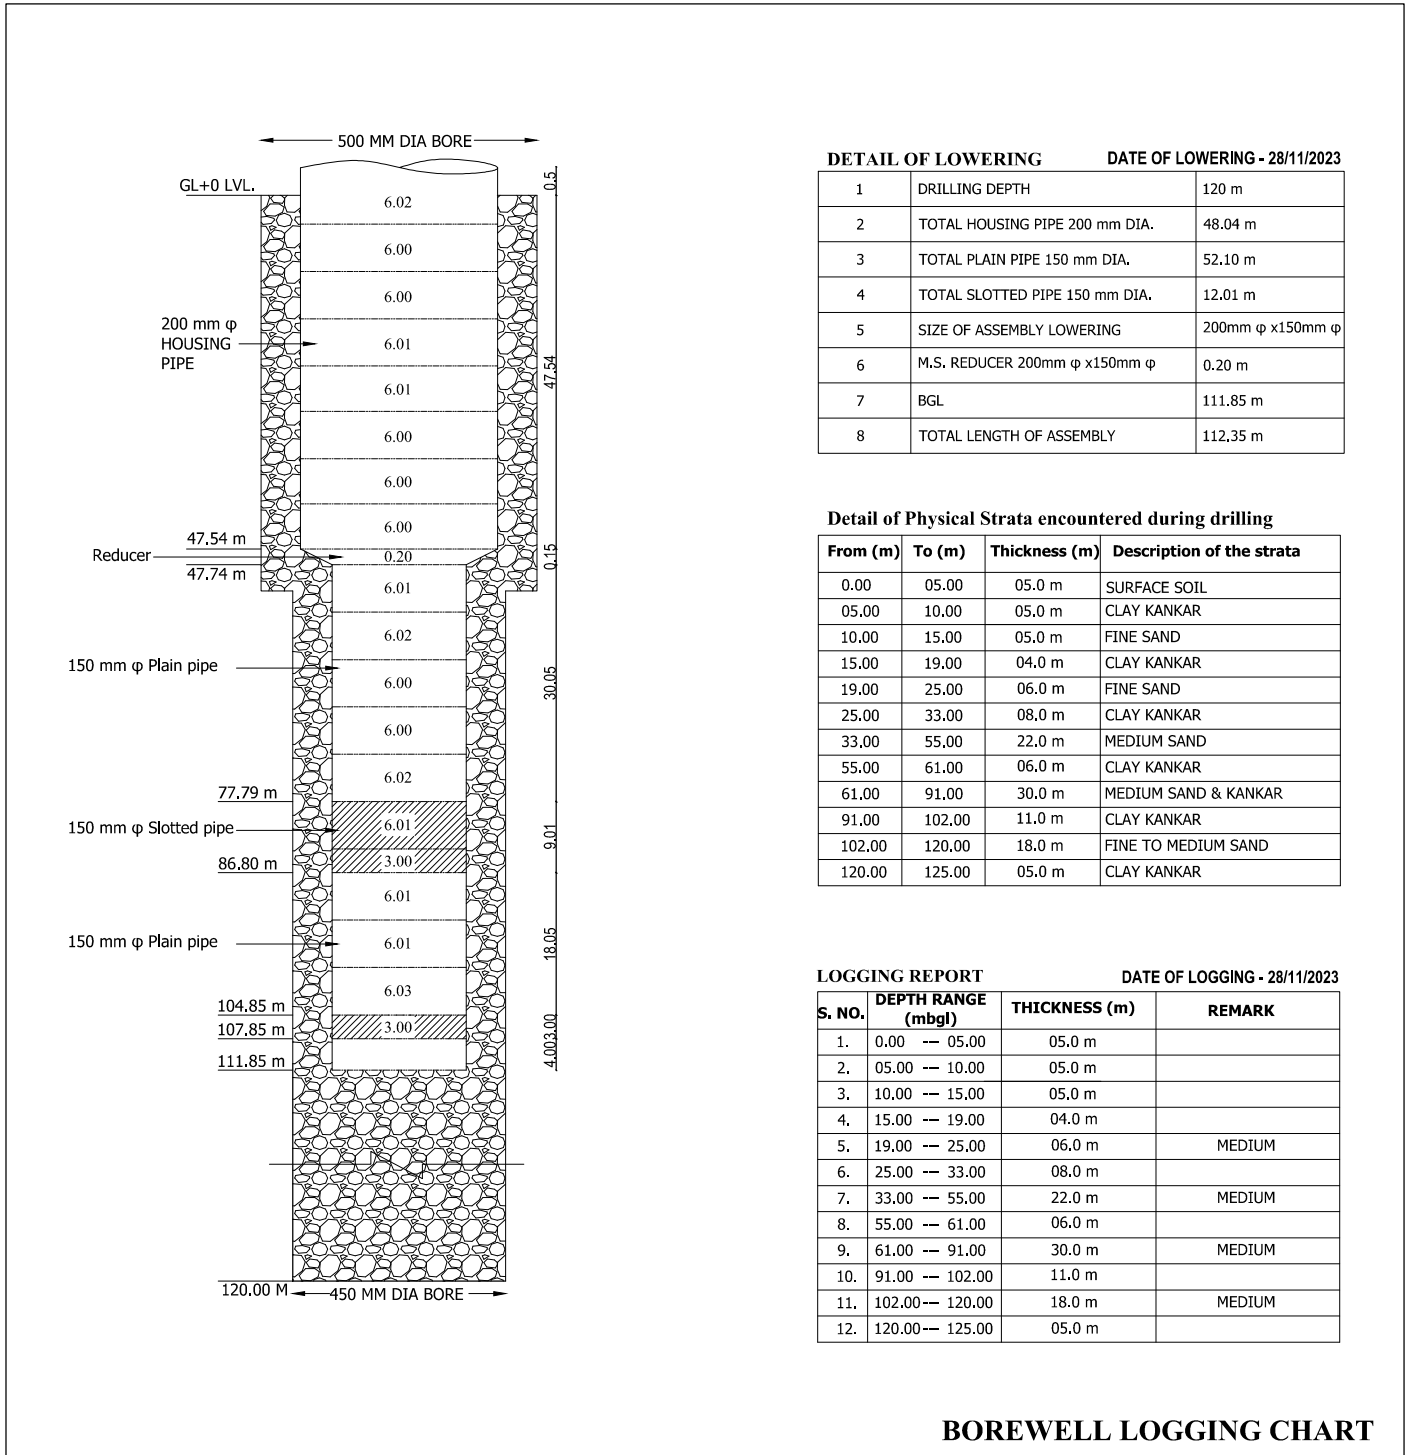

BOREWELL LOGGING CHART