




**JMC-LCEPL JOINT VENTURE
JAL JEEVAN MISSION PROJECT:PRATAPGARH,U.P.**

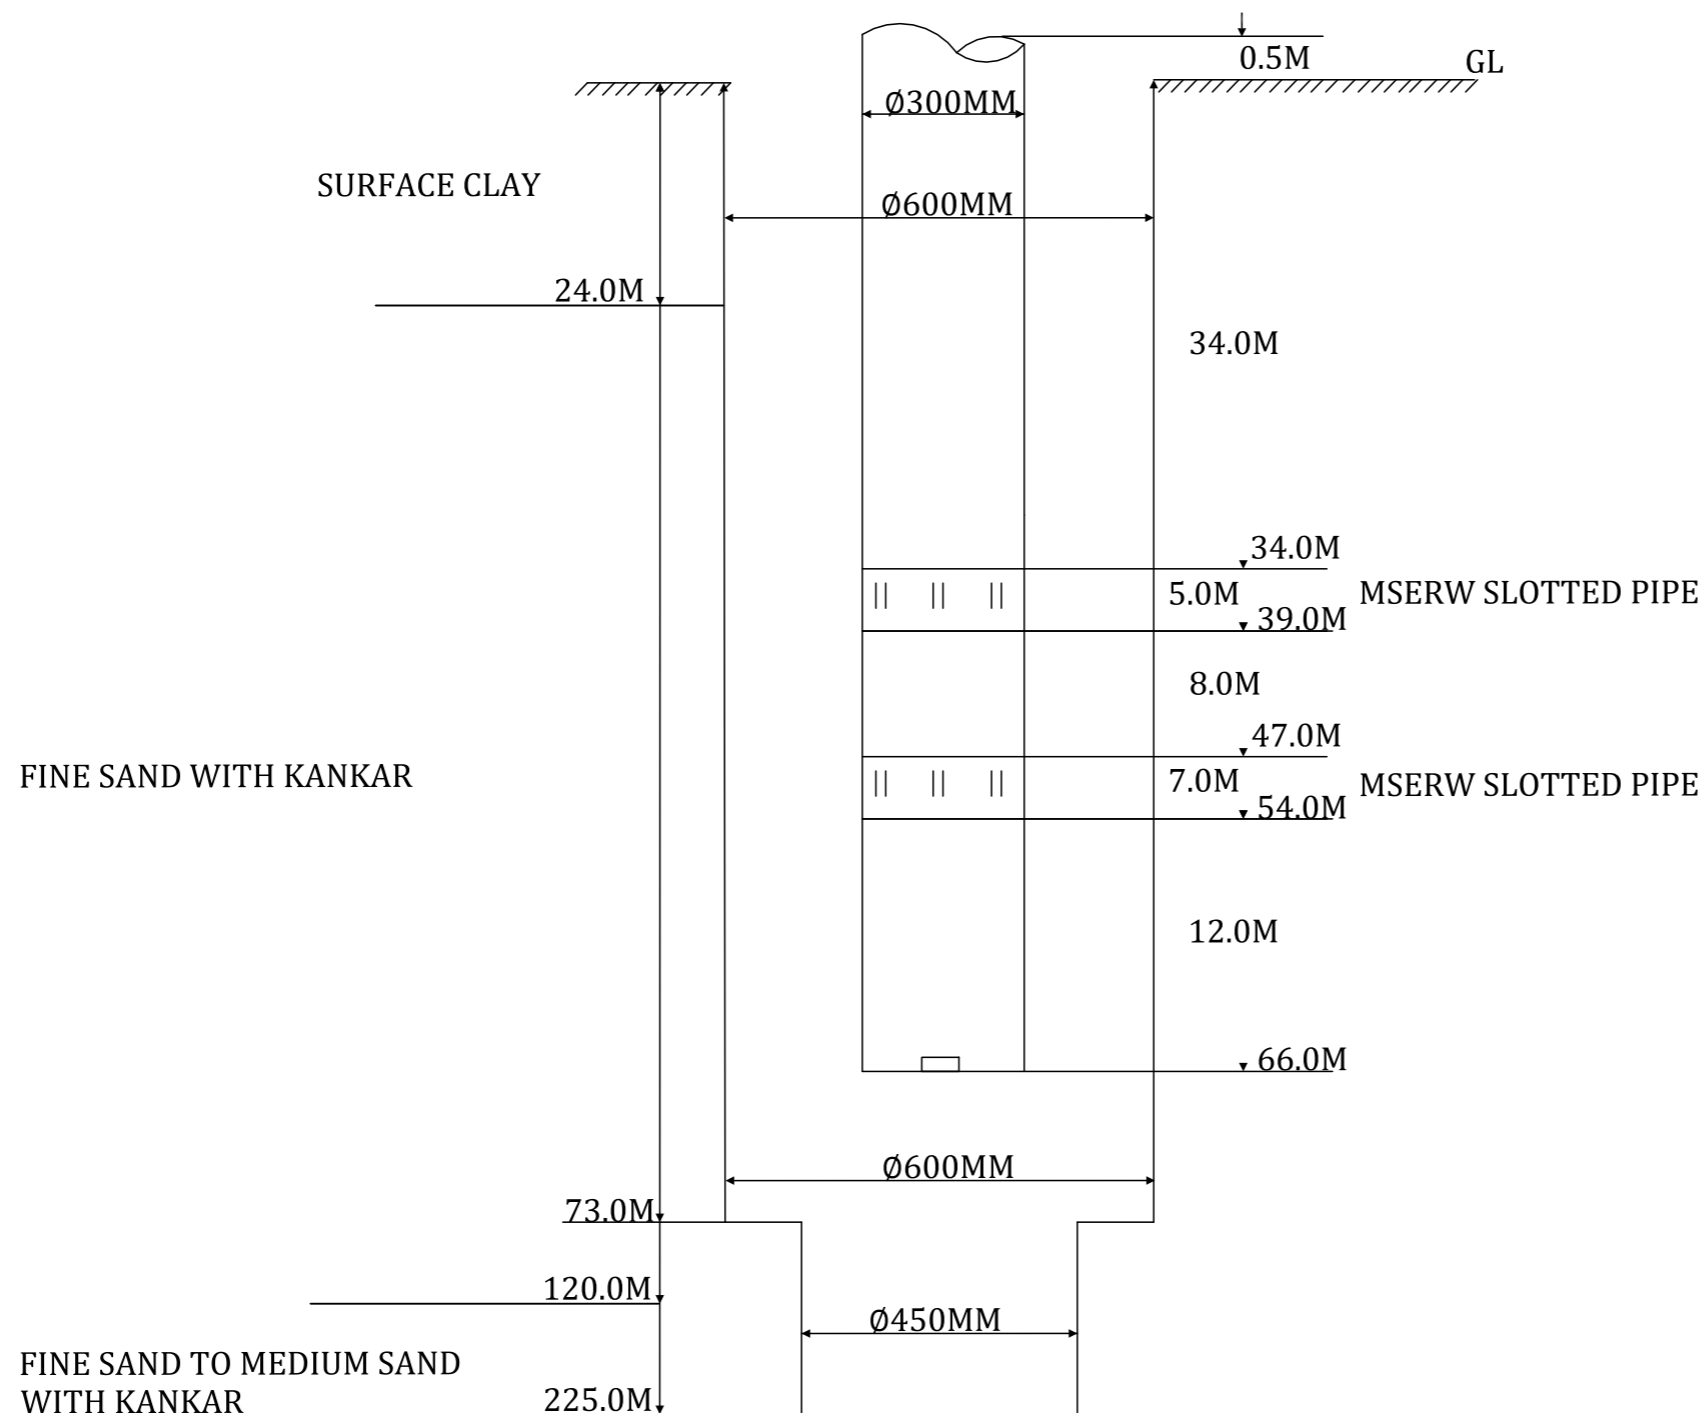

(A) PROPOSED TUBE WELL ASSEMBLY LOWERING DETAILS

1.	DISTRICT-PRATAPGARH
2.	BLOCK-RAMPUR SANGRAMGARH
3.	VILLAGE-UMARPUR
4.	DATE OF LOGGING- 20.06.2022
5.	DATE OF LOWERING-
6.	SIZE OF ASSEMBLY - Ø300MM XØ300MM
7.	SIZE OF BORE- 1. GL TO 73M BGL - Ø600MM XØ600MM 2. 73M BGL TO 330M BGL - Ø450MM XØ450MM
8.	REQUIRED DISCHARGE-304LPM
9.	LOGGING DEPTH- 270M BGL
10.	LOGGING BY- GEO INSTRUMENTS & TECHNICS
11.	MSERW SLOTTED PIPES- Ø300MM=12M

-- LOGGING REPORT--

S.N.	DEPTH RANGE (M)	THICKNESS (M)	WATER QUALITY
1.	27-39	12	GOOD
2.	47-54	07	GOOD

NOTE :1). Sr.No.2 is fine to very fine in nature and groundwater Quality is poor (Marginal to Saline) below 102M BGL Till depth logged.

LOGGING REPORT VERIFIED BY GURAV. SHUKLA(ASST. HYDRO.)
YANTRIK MANDAL UP JAL NIGAM(RURAL), PRAYAGRAJ

CLIENT : STATE WATER SANITATION MISSION
(NAMAMI GANGE & RURAL WATER SUPPLY DEPARTMENT)
GOVERNMENT OF UTTAR PRADESH.

PROJECT : PRATAPGARH GROUP OF VILLAGES WATER
SUPPLY SCHEME

EPC CONTRACTOR : JMC - LCESPL JOINT VENTURE
6TH FLOOR, KALPATARU SYNERGY, OPP. GRAND
HYATT, SANTACRUZ EAST, MUMBAI 400055.

NAME	SIGN	TITLE :	SCALE
DRWN RAHUL RANJAN		PROPOSED TUBE WELL ASSEMBLE LOWERING DRAWING UMARPUR WATER SUPPLY SCHEME	PROJECTION ↻
DSGN			
CHKD			
APPD			

DATE :	SHEET NO : 01 OF 01	SIZE A2	REV. R0
DRAWING NO : 00-WSE-CV-GA-35			

JMC PROJECT(I) LIMITED

TPIA

JE AE EE