




**JMC-LCEPL JOINT VENTURE
JAL JEEVAN MISSION PROJECT:PRATAPGARH,U.P.**

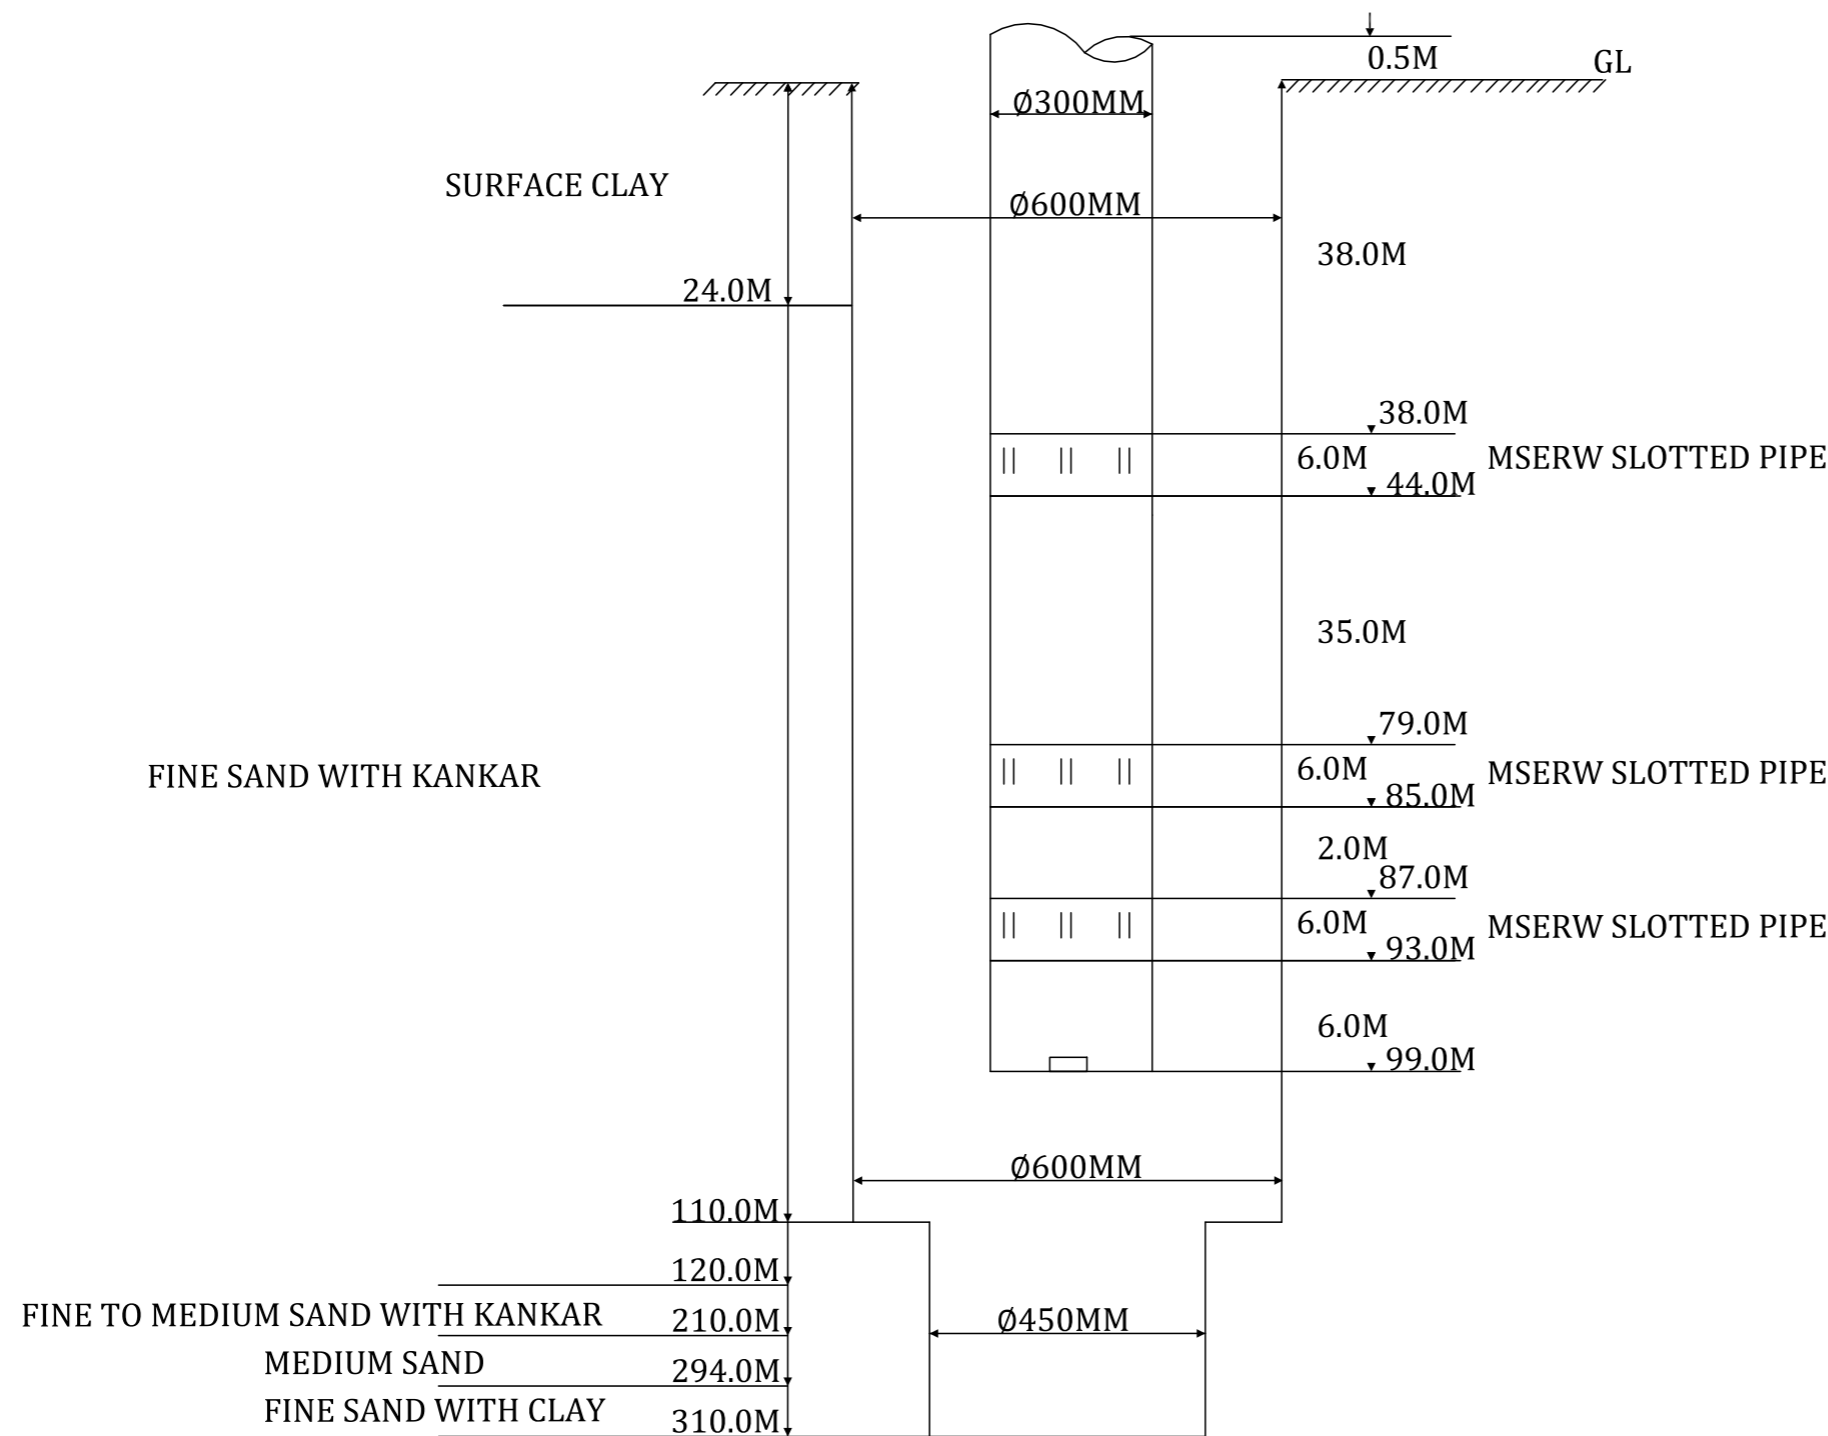

(A) PROPOSED TUBE WELL ASSEMBLY LOWERING DETAILS

1.	DISTRICT-PRATAPGARH
2.	BLOCK-RAMPUR SANGRAMGARH
3.	VILLAGE-KAMAPATTI
4.	DATE OF LOGGING- 29.06.2022
5.	DATE OF LOWERING-
6.	SIZE OF ASSEMBLY - Ø300MM XØ300MM
7.	SIZE OF BORE- 1. GL TO 106M BGL - Ø600MM XØ600MM 2. 106M BGL TO 110M BGL - Ø450MM XØ450MM
8.	REQUIRED DISCHARGE-533LPM
9.	LOGGING DEPTH- 306M BGL
10.	LOGGING BY- GEO INSTRUMENTS & TECHNICS
11.	MSRW SLOTTED PIPES- Ø300MM=18M

-- LOGGING REPORT--

S.N.	DEPTH RANGE (M)	THICKNESS (M)	WATER QUALITY
1.	38-44	06	GOOD
2.	79-85	06	GOOD
3.	87-94	07	GOOD

NOTE :1). The formation water quality is deteriorating (Marginal to Saline)Below 146M BGL to till Depth Logged.

LOGGING REPORT VERIFIED BY GURAV. SHUKLA(ASST. HYDRO.)
YANTRIK MANDAL UP JAL NIGAM(RURAL), PRAYAGRAJ

JMC PROJECT(I) LIMITED

TPIA

JE AE EE

CLIENT : STATE WATER SANITATION MISSION
(NAMAMI GANGE & RURAL WATER SUPPLY DEPARTMENT)
GOVERNMENT OF UTTAR PRADESH.

PROJECT : PRATAPGARH GROUP OF VILLAGES WATER
SUPPLY SCHEME

EPC CONTRACTOR : JMC - LCESPL JOINT VENTURE
6TH FLOOR, KALPATARU SYNERGY, OPP. GRAND
HYATT, SANTACRUZ EAST, MUMBAI 400055.

NAME	SIGN	TITLE :	SCALE
DRWN/RAHUL RANJAN		PROPOSED TUBE WELL ASSEMBLE LOWERNG DRAWING KAMAPATTI WATER SUPPLY SCHEME	
DSGN			PROJECTION
CHKD			
APPD			

DATE :	SHEET NO : 01 OF 01	SIZE A2	REV. R0
DRAWING NO : 00-WSE-CV-GA-37			