




**JMC-LCEPL JOINT VENTURE
JAL JEEVAN MISSION PROJECT: PRATAPGARH, U.P.**

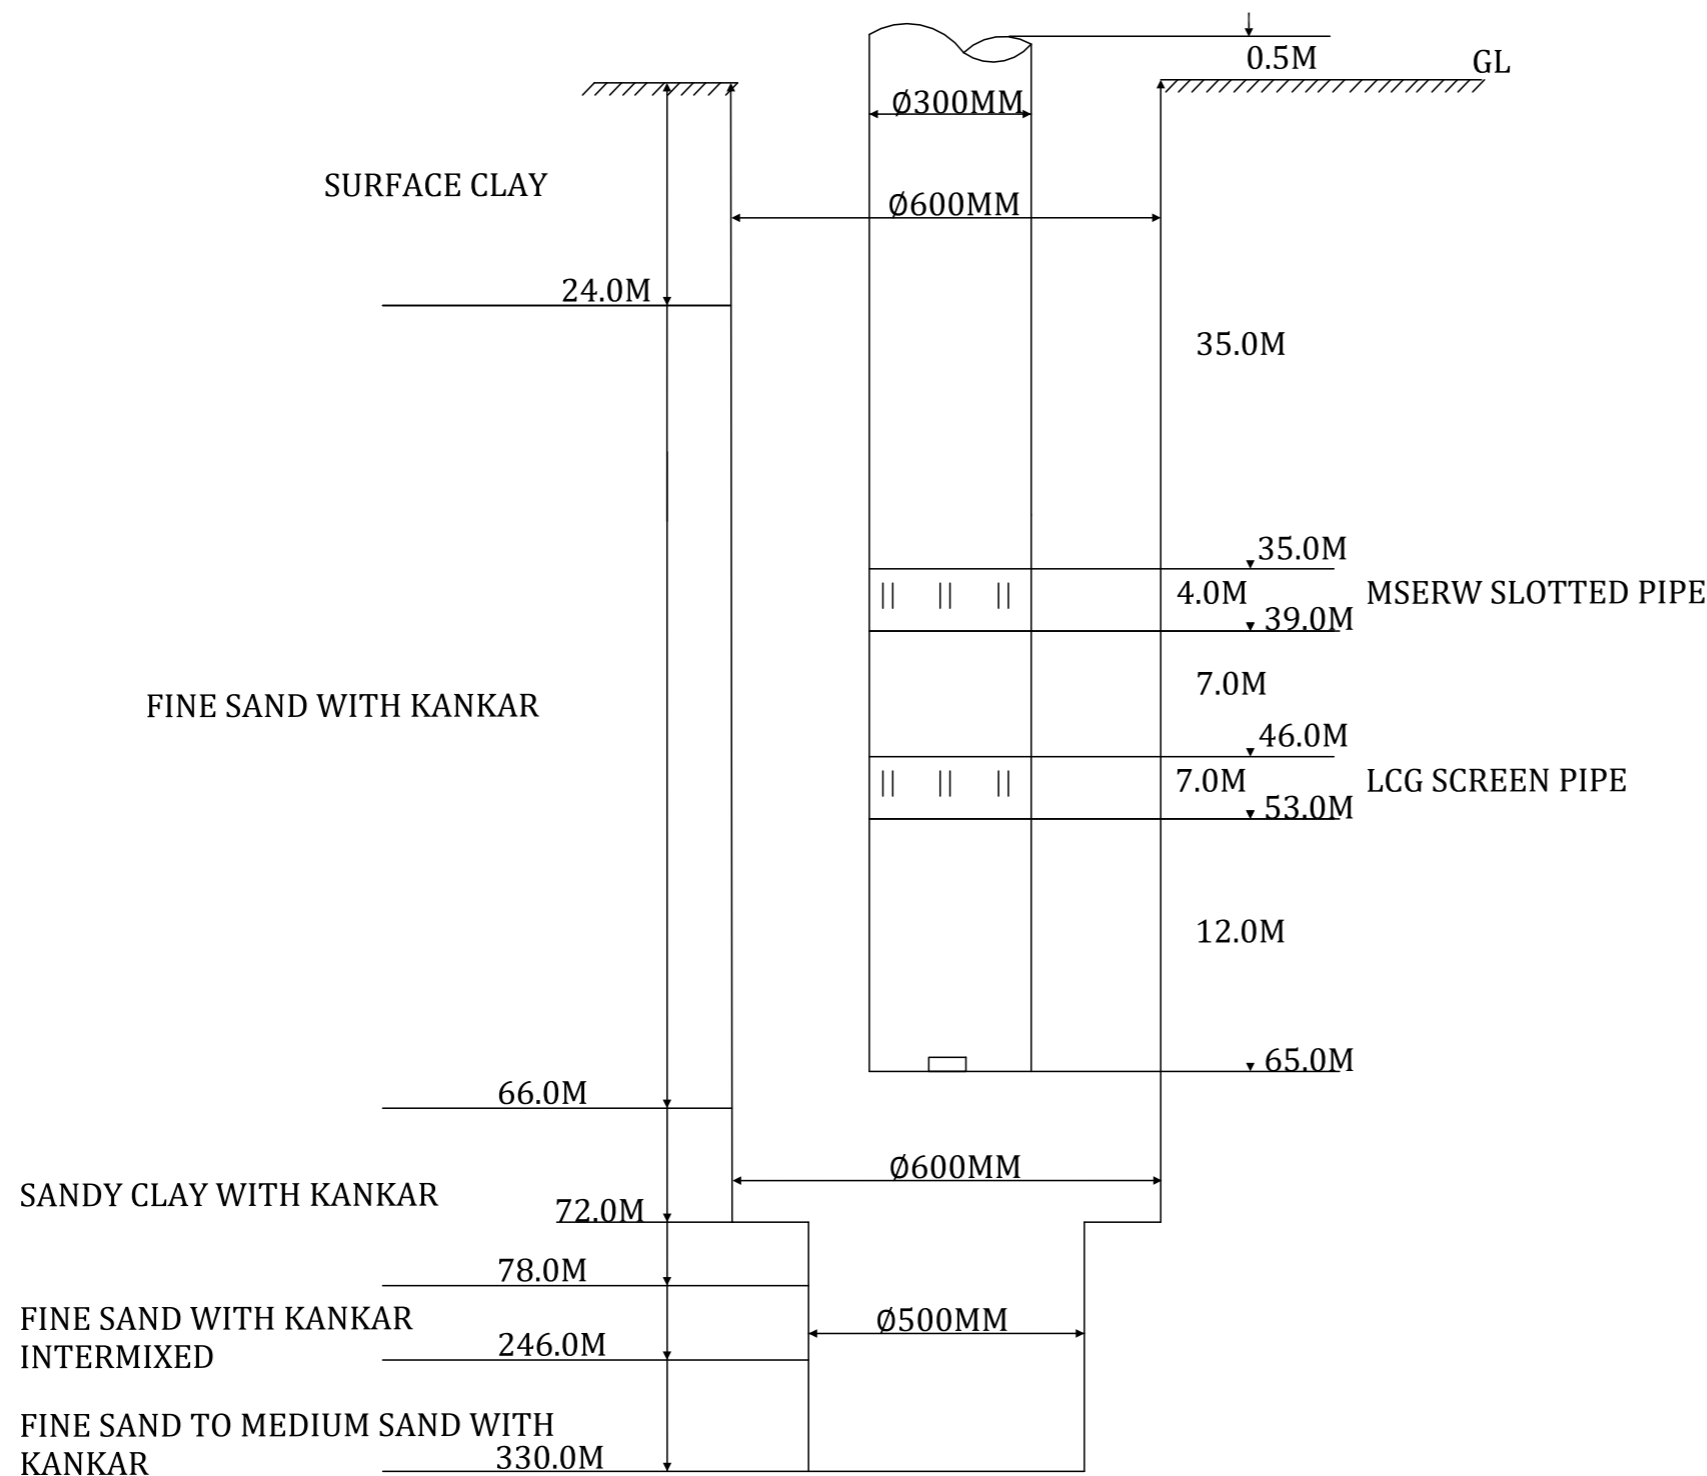

(A) PROPOSED TUBE WELL ASSEMBLY LOWERING DETAILS

1.	DISTRICT-PRATAPGARH
2.	BLOCK-RAMPUR SANGRAMGARH
3.	VILLAGE-NAURHIYA
4.	DATE OF LOGGING-16.06.2022
5.	DATE OF LOWERING-
6.	SIZE OF ASSEMBLY - Ø300MM XØ300MM
7.	SIZE OF BORE- 1. GL TO 72M BGL - Ø600MM XØ600MM 2. 72M BGL TO 330M BGL - Ø500MM XØ500MM
8.	REQUIRED DISCHARGE-500LPM
9.	LOGGING DEPTH- 312M BGL
10.	LOGGING BY- GEO INSTRUMENTS & TECHNICS
11.	LCG SCREEN (JOHNSON SCREEN)-Ø300MM=7M MSERW SLOTTED PIPES- Ø300MM=4M

-- LOGGING REPORT--

S.N.	DEPTH RANGE (M)	THICKNESS (M)	WATER QUALITY
1.	23-28	05	GOOD
2.	35-39	04	GOOD
3.	46-53	07	GOOD

NOTE : 1). Quqlity of Ground Water is poor (Marginal to Saline) From 61M BGL to till depth Logged.
2). Sr. No. 2 is fine Sand Highly Kankar Mixed.
LOGGING REPORT VERIFIED BY GURAV. SHUKLA(ASST. HYDRO.)
YANTRIK MANDAL UP JAL NIGAM(RURAL), PRAYAGRAJ

JMC PROJECT(I) LIMITED

TPIA

JE AE EE

CLIENT : STATE WATER SANITATION MISSION
(NAMAMI GANGE & RURAL WATER SUPPLY DEPARTMENT)
GOVERNMENT OF UTTAR PRADESH.

PROJECT : PRATAPGARH GROUP OF VILLAGES WATER
SUPPLY SCHEME

EPC CONTRACTOR : JMC - LCESPL JOINT VENTURE
6TH FLOOR, KALPATARU SYNERGY, OPP. GRAND
HYATT, SANTACRUZ EAST, MUMBAI 400055.

NAME	SIGN	TITLE :	SCALE
DRWN/RAHUL RANJAN		PROPOSED TUBE WELL ASSEMBLE LOWERING DRAWING NAURHIYA WATER SUPPLY SCHEME	
DSGN			PROJECTION
CHKD			
APPD			

DATE :	SHEET NO : 01 OF 01	SIZE A2	REV. R0
DRAWING NO : 00-WSE-CV-GA-25			