




**JMC-LCEPL JOINT VENTURE
JAL JEEVAN MISSION PROJECT:PRATAPGARH,U.P.**

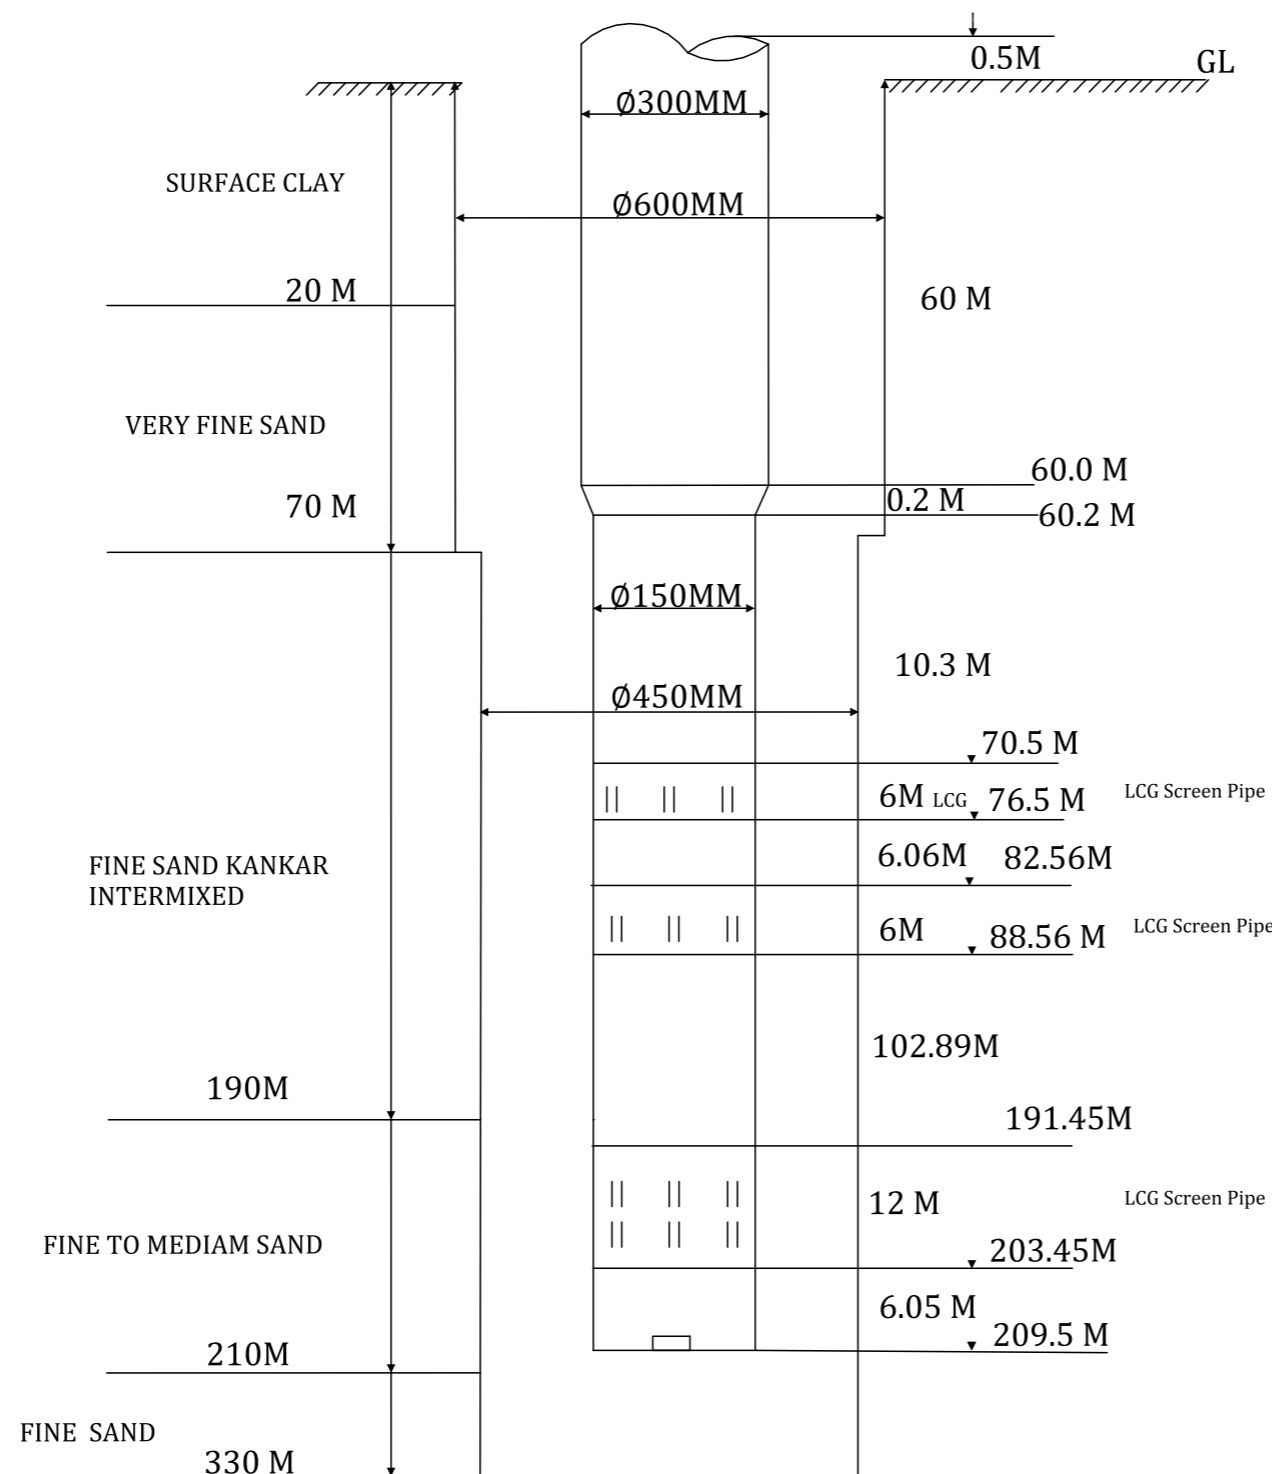

1.	DISTRICT-PRATAPGARH
2.	BLOCK-MANDHATA
3.	VILLAGE-PARVATPUR
4.	DATE OF LOGGING-11.03.2022
5.	DATE OF LOWERING- 16.03.2022
6.	SIZE OF ASSEMBLY - Ø300MM XØ150MM
7.	SIZE OF BORE- GL TO 70 M- Ø600MM XØ600MM 70M TO 330MBGL- Ø450MM XØ450MM
8.	REQUIRED DISCHARGE-657LPM
9.	LOGGING DEPTH-294M BGL
10.	LOGGING BY- GEO INSTRUMENTS & TECHNICS
11.	LCG SCREEN (JOHNSON SCREEN)PIPES- Ø150MM=24M

-- LOGGING REPORT--

S.N.	DEPTH RANGE (M)	THICKNESS (M)	WATER QUALITY
1.	20-31	11	GOOD
2.	43-47	04	GOOD
3.	58-65	07	GOOD
4.	70-77	07	GOOD
5.	81-90	09	GOOD
6.	136-140	04	MODERATE
7.	150-155	05	GOOD
8.	180-183	03	GOOD
9.	190-207	17	GOOD
10.	210-213	03	GOOD
11.	232-238	06	MODERATE

NOTE :1) Fine band of kankar are intermixedwith almost of the zone.
:2) Zone SL.No. 10 is fine Sand in nature.
LOGGING REPORT VERIFIED BY GURAV. SHUKLA(ASST. HYDRO.) YANTRIK
MANDAL UP JAL NIGAM(RURAL), PRAYAGRAJ

(A) ACTUAL TUBE WELL ASSEMBLE LOWERING DETAILS

JMC PROJECT(I) LIMITED

TPIA

JE

AE

EE

CLIENT

REVISIONS			
CLIENT:	STATE WATER SANITATION MISSION (NAMAMI GANGE & RURAL WATER SUPPLY DEPARTMENT) GOVERNMENT OF UTTAR PRADESH.		
PROJECT:	PRATAPGARH GROUP OF VILLAGES WATER SUPPLY SCHEME		
EPC CONTRACTOR:	JMC - LCEPL JOINT VENTURE 6TH FLOOR, KALPATARU SYNERGY, OPP. GRAND HYATT, SANTACRUZ EAST, MUMBAI 400055.		
DESIGN:	NAME: RAHUL RAJAN	DATE: 09.04.22	TITLE: ACTUAL TUBE WELL ASSEMBLE LOWERING DRAWING
CHECK:			PARVATPUR WATER SUPPLY SCHEME
DATE:			SCALE:
DRAWING NO:		SHEET NO: 01 OF 01	SIZE: A2
			REV: RD