

LC INFRA PROJECTS PVT. LTD.

LC INFRA PROJECTS PVT. LTD.


Site office- Colony Hafizpur Near Balrampur Chaik Azamgarh- 276001 (U.P.)

Contact No- 9935264065

E-mail I.D.- lcinfra.azamgarh@gmail.com, lcinfraho.jjm@gmail.com

Actual Completion Plan of Tube well Assembly Chart cum strata Chart For Raida Patauna water supply scheme, Block- Pawai, District- Azamgarh (Under I.J.M. Progarame).

Details of Tubewell :- 850 LPM, 495/450m deep 300x150mm dia Assembly size Tubewell (Not to Scale)

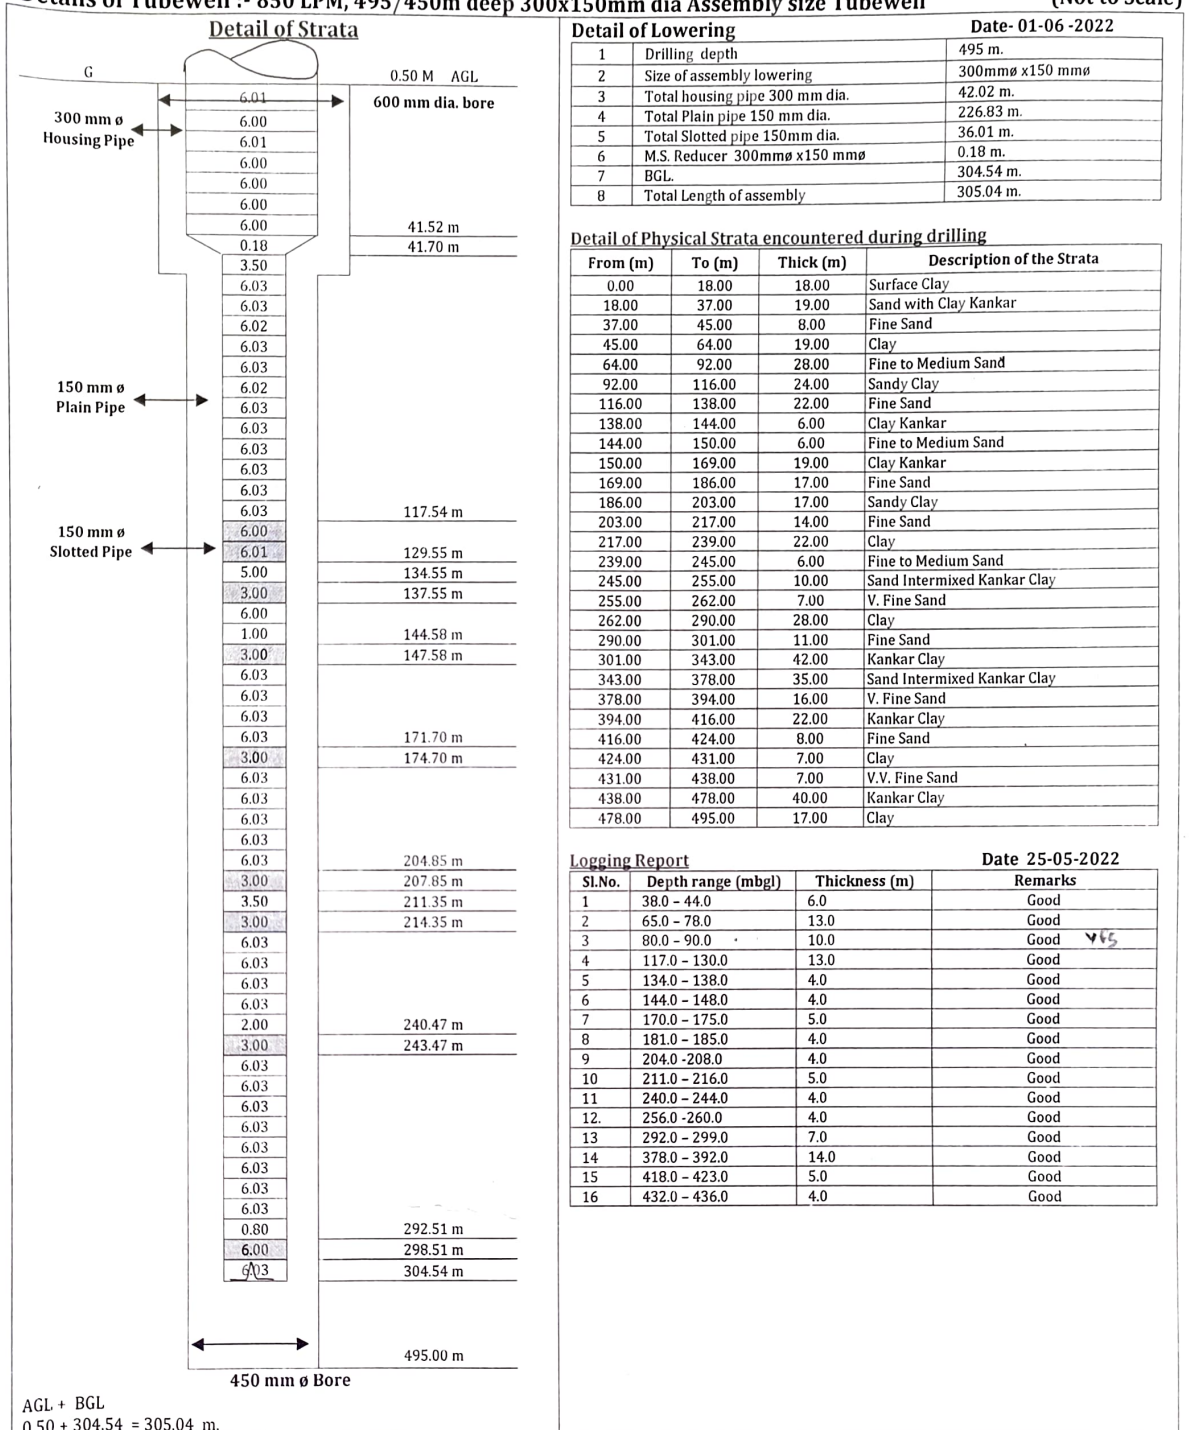

AGL + BGL
0.50 + 304.54 = 305.04 m.

Prepared by

Checked by

M/s L.C. INFRA Pvt. Ltd.



J. E.

जुनियर इंजीनियर
खण्ड कार्यालय (वि०/या०)
उ० प्र० जल निगम (आमीना) मऊ

Assistant Engineer

सहायक इंजीनियर
खण्ड कार्यालय (वि०/या०)
उ० प्र० जल निगम (आमीना) मऊ

Executive Engineer

