


COMPLETION PLAN OF TUBEWELL

NAME OF WORK :- CONSTRUCTION OF T.W JARIGAWA G.P W/S SCHEME BLOCK GONDLAMAU DISTRICT SITAPUR
 NAME OF PROGRAMME :- J J M - 2
 NAME OF CLIENT :- S.W.S.M. & UP. JAL NIGAM (R)
 NAME OF TPI :- CEINSYS TECH LIMITED
 CONTRACT AGREEMENT :- 95 / ED / 2020 - 21 DT 23 MAR.2021
 COVER AGREEMENT :- 115 / ED / PHASE-2 / 2022 - 23 / VIII / DT 21-09- 2022
 LOWERED ASSEMBLY CHART OF T.W OF JARIGAWA G.P W/S SCHEME DISTRICT :- SITAPUR

LOWERED ASSEMBLY IN MT. — 600 MM DIA BORE —

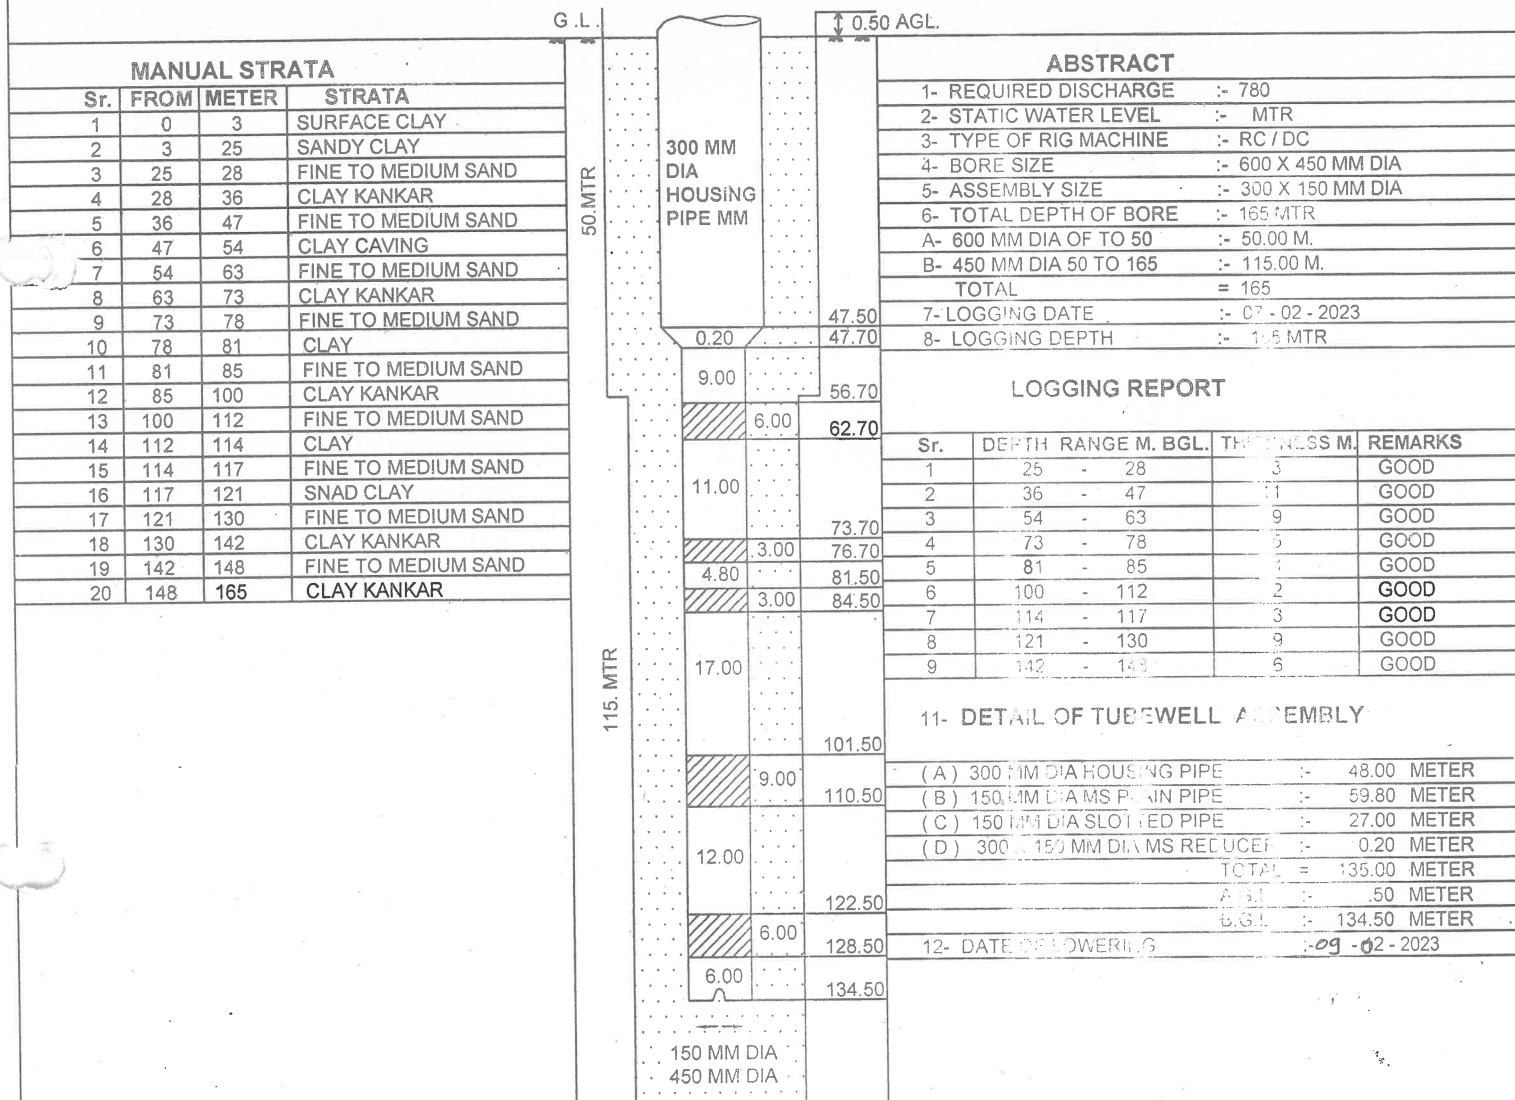

PREPARED BY

(P. M.)
 LARSEN AND TOUBRO
 LIMITED SITAPUR

RECOMMENDED BY

(VIKRAM JEET)
 (J. E.)
 DIVISION OFFICE (E/M)
 U.P. JAL NIGAM (R) LUCKNOW

APPROVED BY

(RAJENDRA KUMAR)
 (A. E.)
 DIVISION OFFICE (E/M)
 U.P. JAL NIGAM (R) LUCKNOW

(SHRI RAM GUPTA)
 EXECUTIVE ENGINEER
 DIVISION OFFICE (E/M)
 U.P. JAL NIGAM (R) LUCKNOW