


OFFICE OF THE EXECUTIVE ENGINEER TEMP. CONST.DIV.(E&M)
U.P. JAL NIGAM, MAU

Actual Completion Plan of Tube well Assembly Chart cum strata Chart For Mohammadpur Chandrapar water supply scheme, Block- Fatehpur Mandaon, District- Mau.

(Not to Scale)

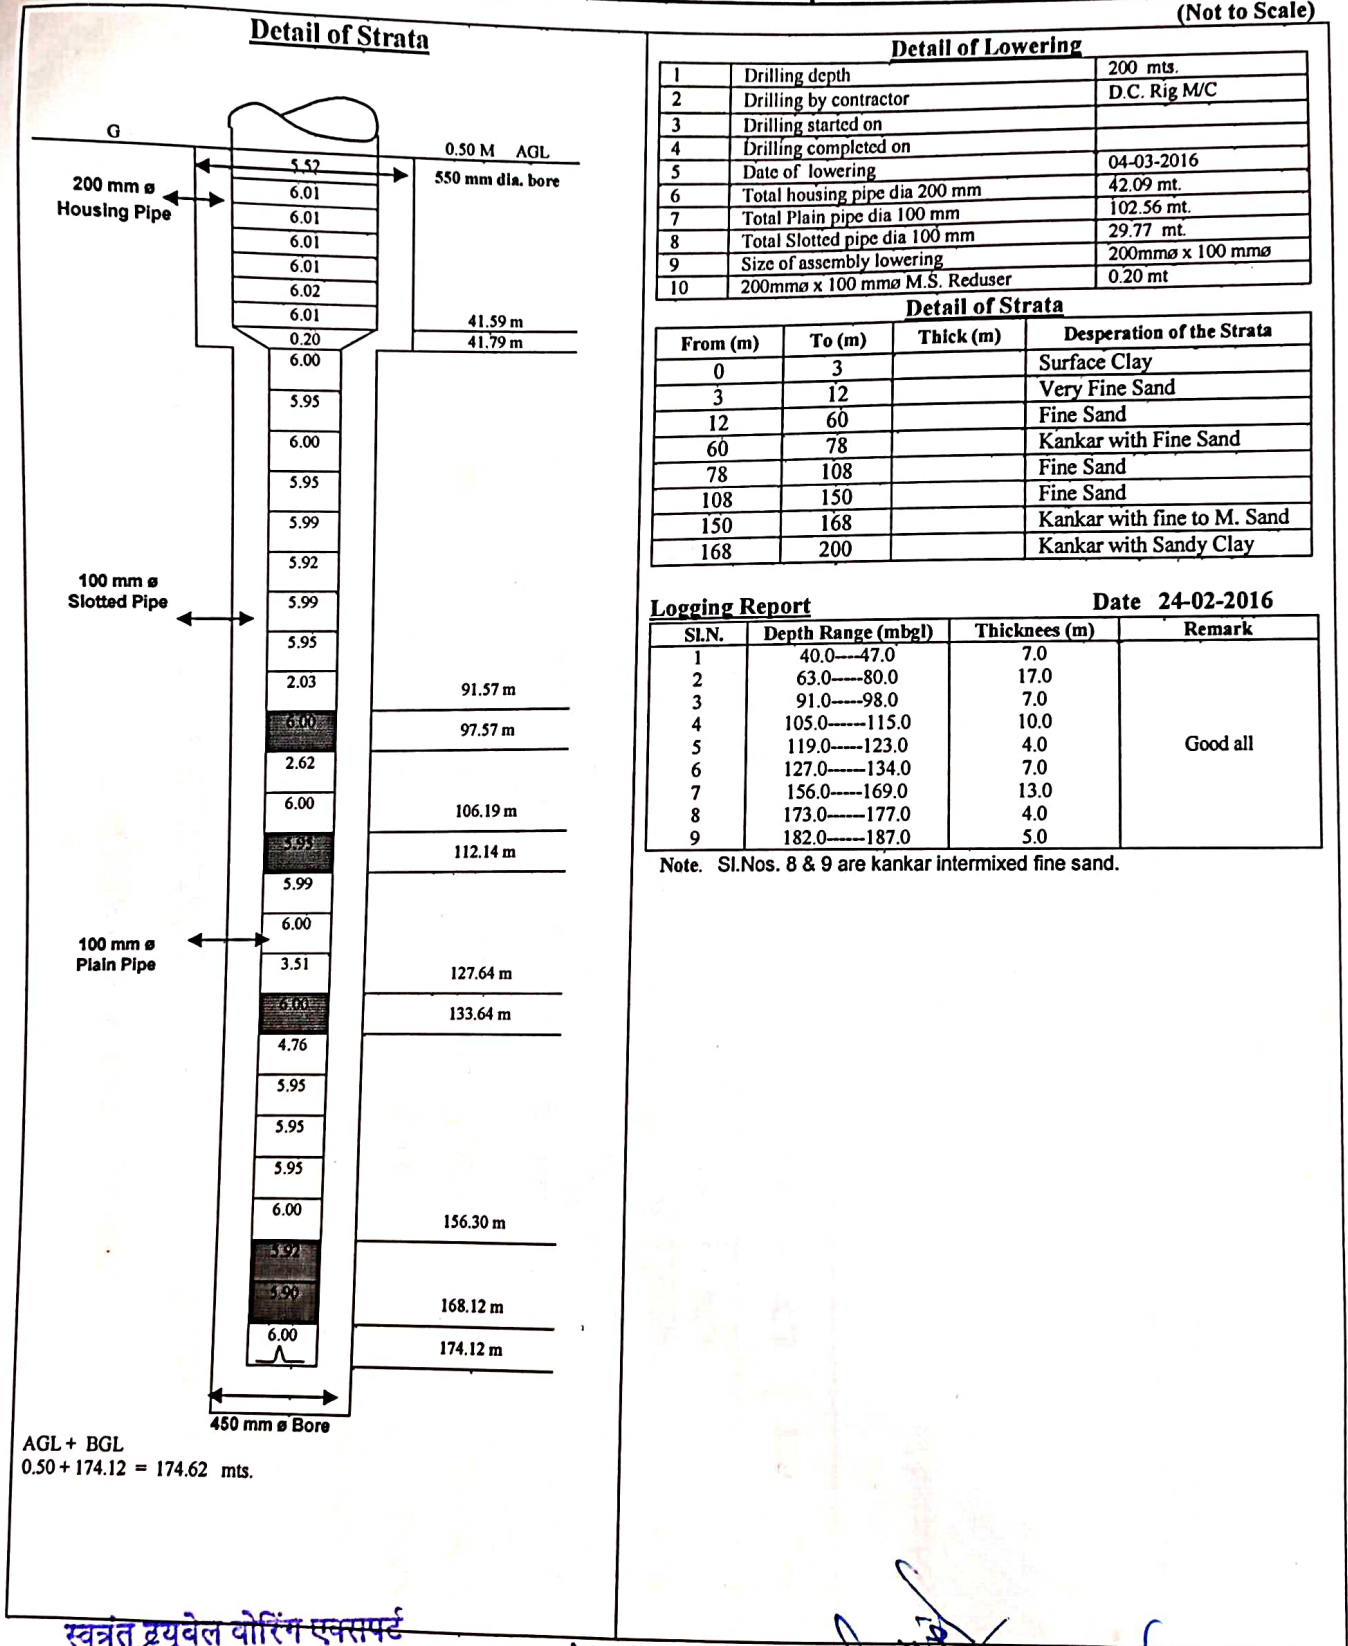

स्वातंत्र्य ट्यूबवेल डोरिंग एक्सपर्ट

(M/s Swatantra T.W. Exp.)
 Varanasi
 Contractor

पार्टनर

(Rajesh Kumar)
 J. E.

(S.N. Singh)
 Assistant Engineer

(N.A. Khan)
 Executive Engineer