


Completion plan of Arjunpur W/s Scheme (Under M.S.D.P.), Block-Bhadoli, Distt.-Sant Ravidas Nagar.

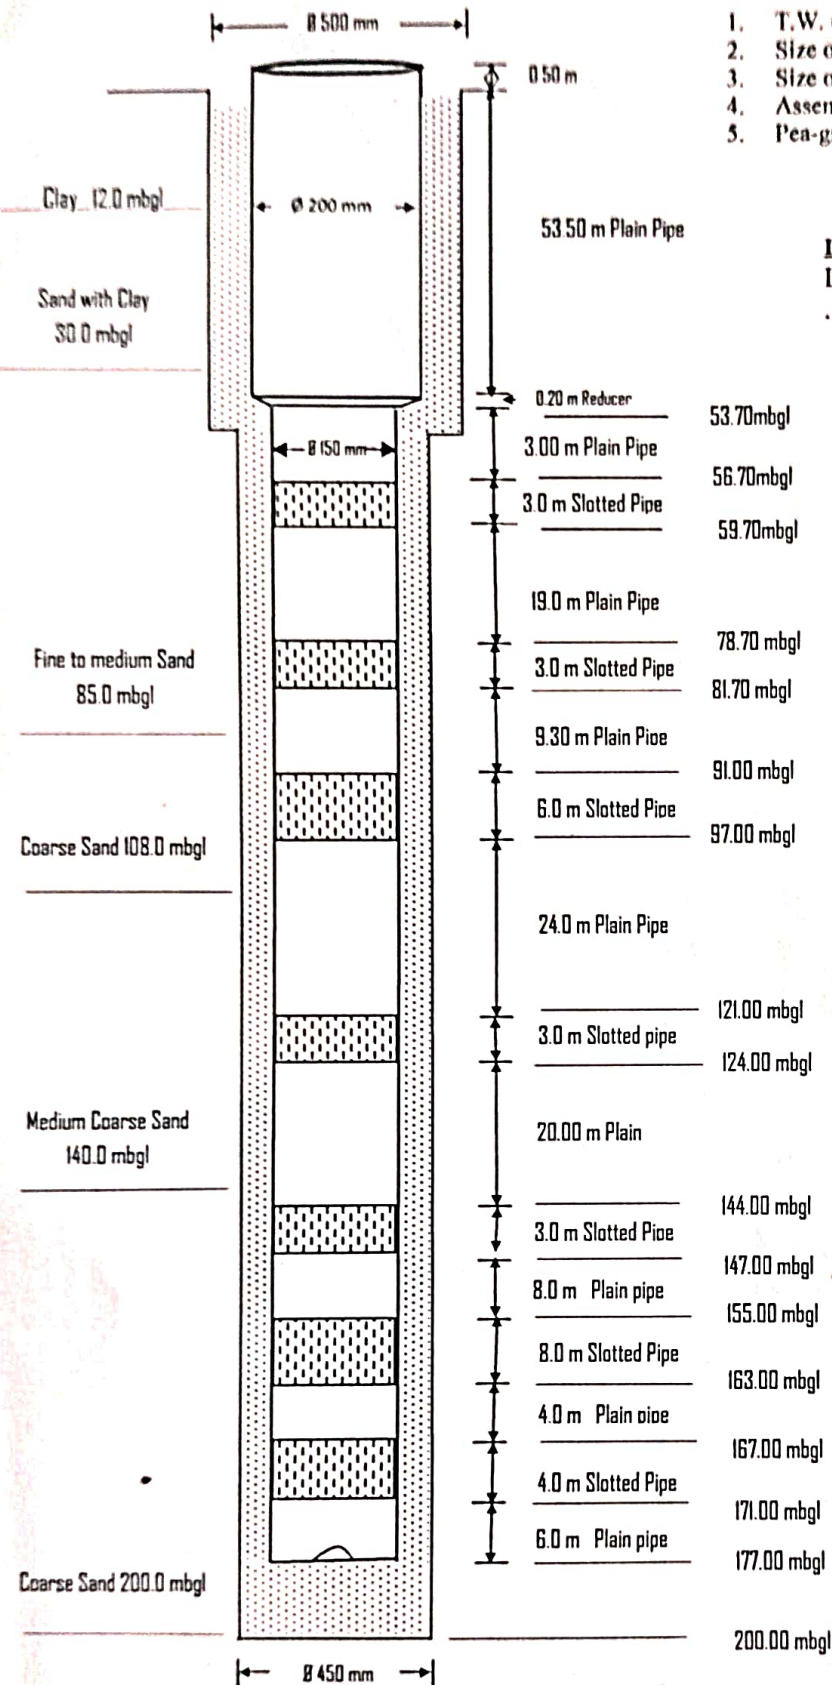

1. T.W. constructed by - M/s Ramsagar Malviya, Girdharpur, Bhadohi.
2. Size of bore - ϕ 500 mm x 450 mm
3. Size of T/W - ϕ 200 mm x 150 mm
4. Assembly lowered on - 09.07.2023
5. Pea-gravel - 09.07.2023

Logging Report -

Logging Date - 05.07.2023

S.N.	Depth Range in M (BGL)	Thickness (Mtr)	Remarks
1	41.0 - 47.0	6.0 M	Good All
2	56.0 - 61.0	5.0 M	
3	78.0 - 82.0	4.0 M	
4	79.0 - 83.0	4.0 M	
5	91.0 - 97.0	6.0 M	
6	121.0 - 125.0	4.0 M	
7	132.0 - 136.0	4.0 M	
8	143.0 - 147.0	4.0 M	
9	155.0 - 163.0	8.0 M	
10	166.0 - 171.0	5.0 M	

(M/s Ramsagar Malviya)
Contractor

(M.K. Maurya)
Junior Engineer

(S.K. Yadav)
Assistant Engineer

(G.P. Singh)
Executive Engineer