

4/12/16

CDN 321/ 551 1617 MII No 01011111


OFFICE OF THE EXECUTIVE ENGINEER U.P.U. E/M U. P. TALNIGAM SONBHADRA (U.P.)
 STRATA CHART AND LOWERED T/WELL ASSEMBLY CHART OF DATTIPUR, BHADONI

EDC OF START 30/1/2016

1- SIZE OF DRILLED FINISHED BORG 625mm

2- DE OF LOWERING 10/8/2016

2- SIZE OF LOWERED T/W 1436 300X200mm

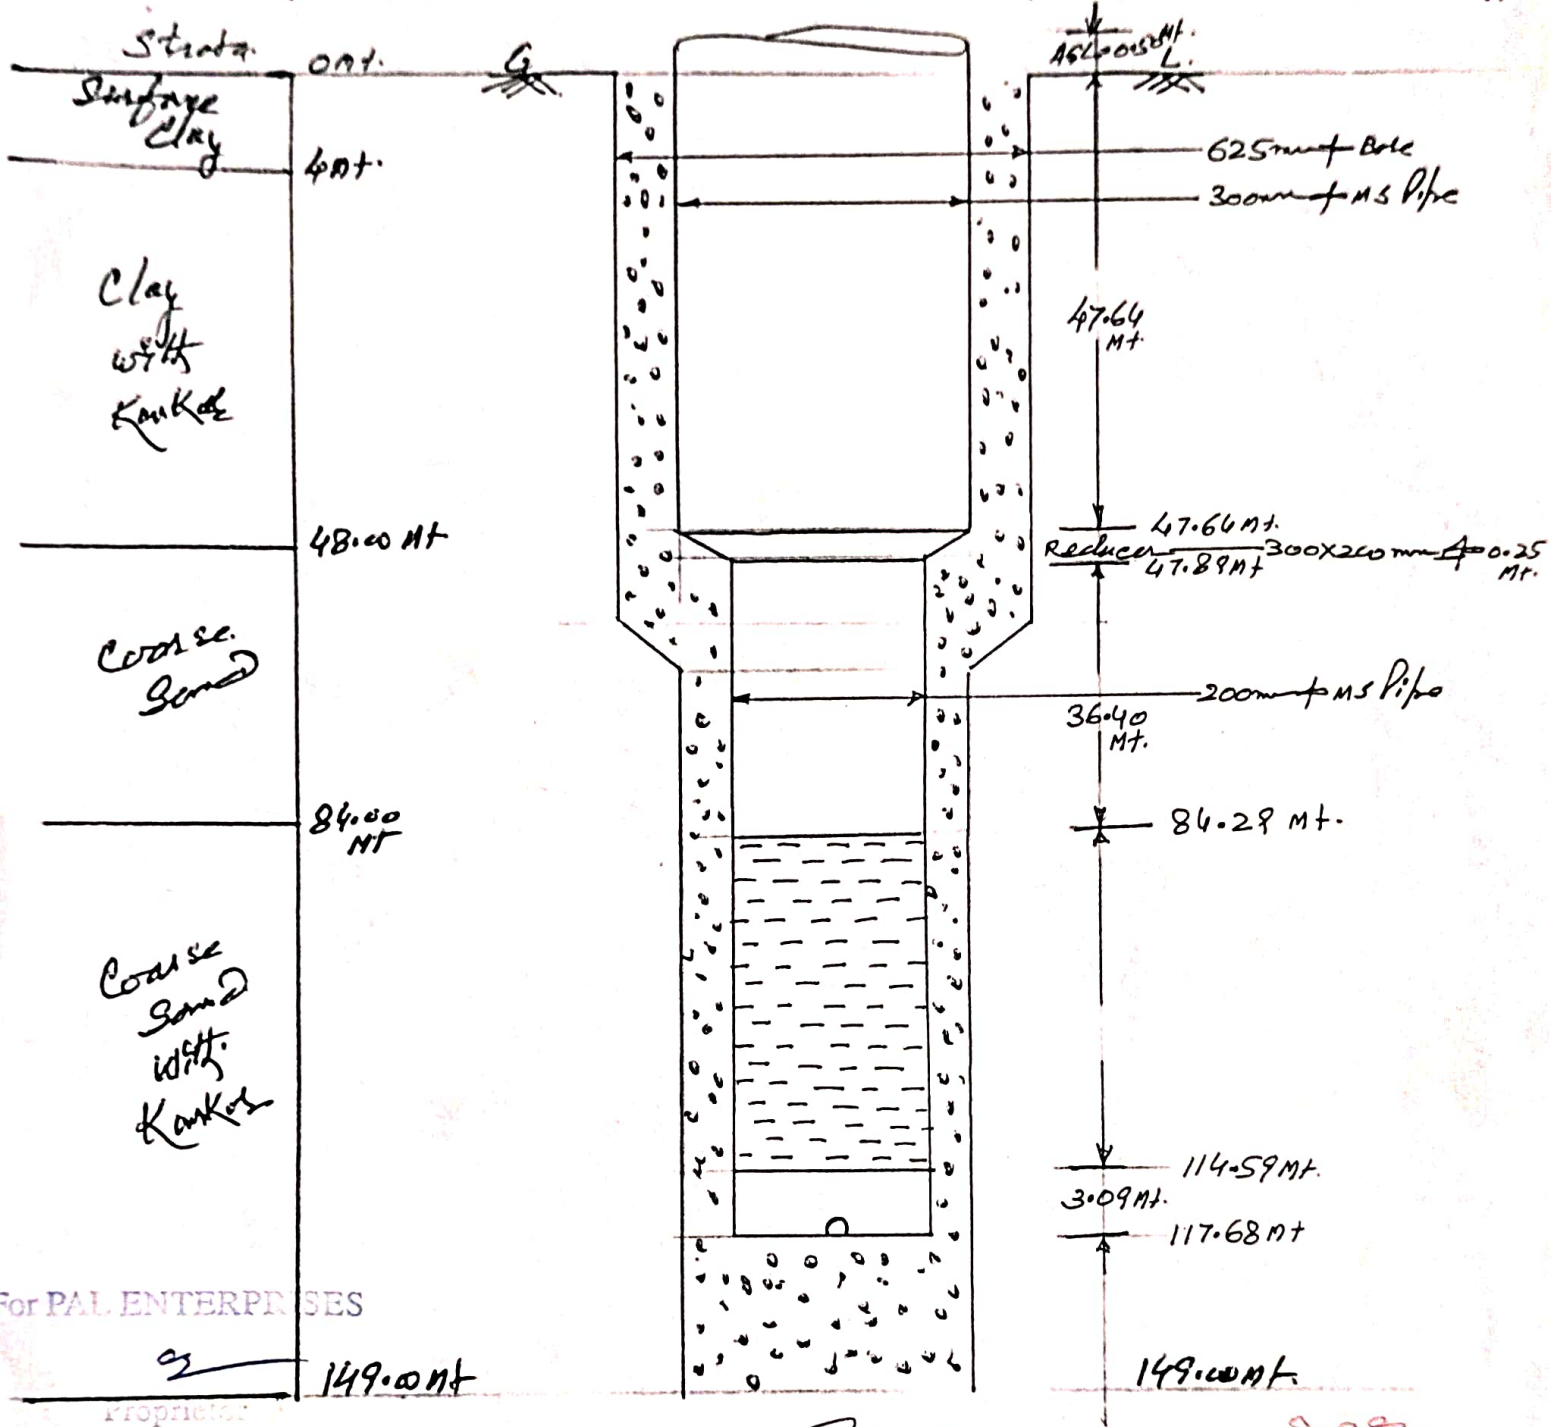

For PAL ENTERPRISES

(V.K. GUPTA) JE

(R. LO. SHUKLA) AE

(ER DINESH KUMAR) EX-ENGR.

Copy to FOLLOWING:-

Lt No. / / Dt. / 2016.

- 1- SDO M2P
- 2- V.K. Gupta JE M2P
3. JE (T).

4/12/16 T/W MRN. No 928

EX. ENGR.