


C.B. No. 85/EC/13-14

OFFICE OF THE EXECUTIVE ENGINEER UNICEF PROJECT UNIT (E/M)

U.P. JAL NIGAM. SONEBHADRA

11 APR 11

ACTUAL TUBE-WELL ASSEMBLY CHART OF UGARPUR TUBE-WELL NO-2, DISTT: S.R.N. BHADOHI

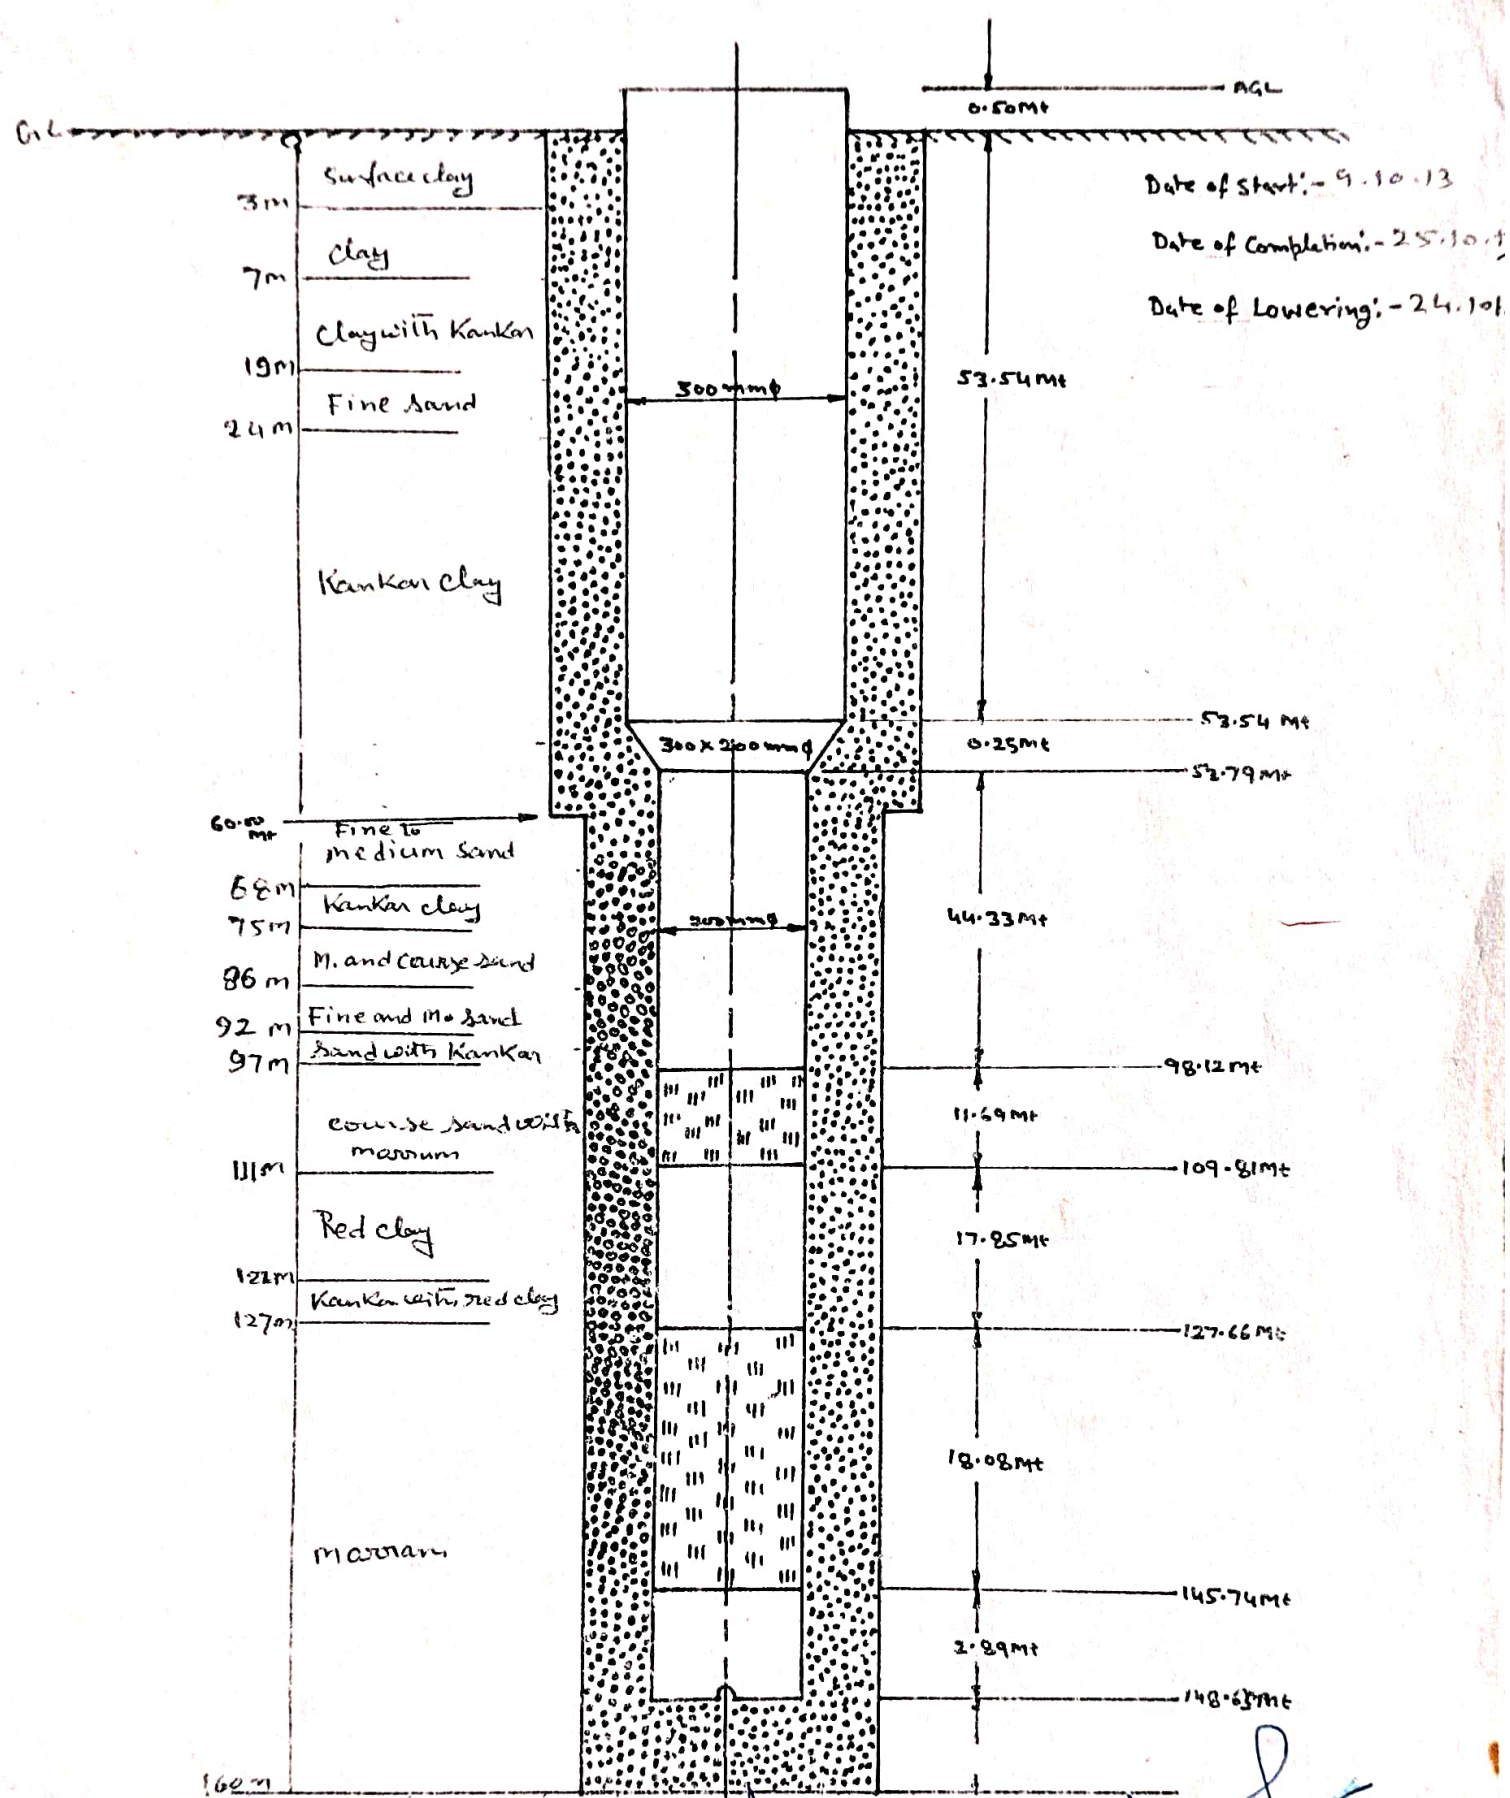

Date of Start: - 9.10.13
Date of Completion: - 25.10.13
Date of Lowering: - 24.10.13

For PAL ENTERPRISES

Proprietor (S.C. S. (M)) (En. R. Rai)
Computer (En. C.D. S. Yadav)