


OFFICE OF THE EXECUTIVE ENGINEER, CONSTRUCTION DIVISION(E&M), U.P. JAL NIGAM, GONDA

Completion plan of **RANI PUR T.W.** District **GONDA**
 Type of Rig M/c **R.G. RIG MACHINE** Size of Bore **625 X 500 MM**
 Size of Assembly **300 X 150 mm** Name of Contractor **M/S. SAI ENTERPRISES BAREILLY**
 Static Water Level **3.00 MTR**

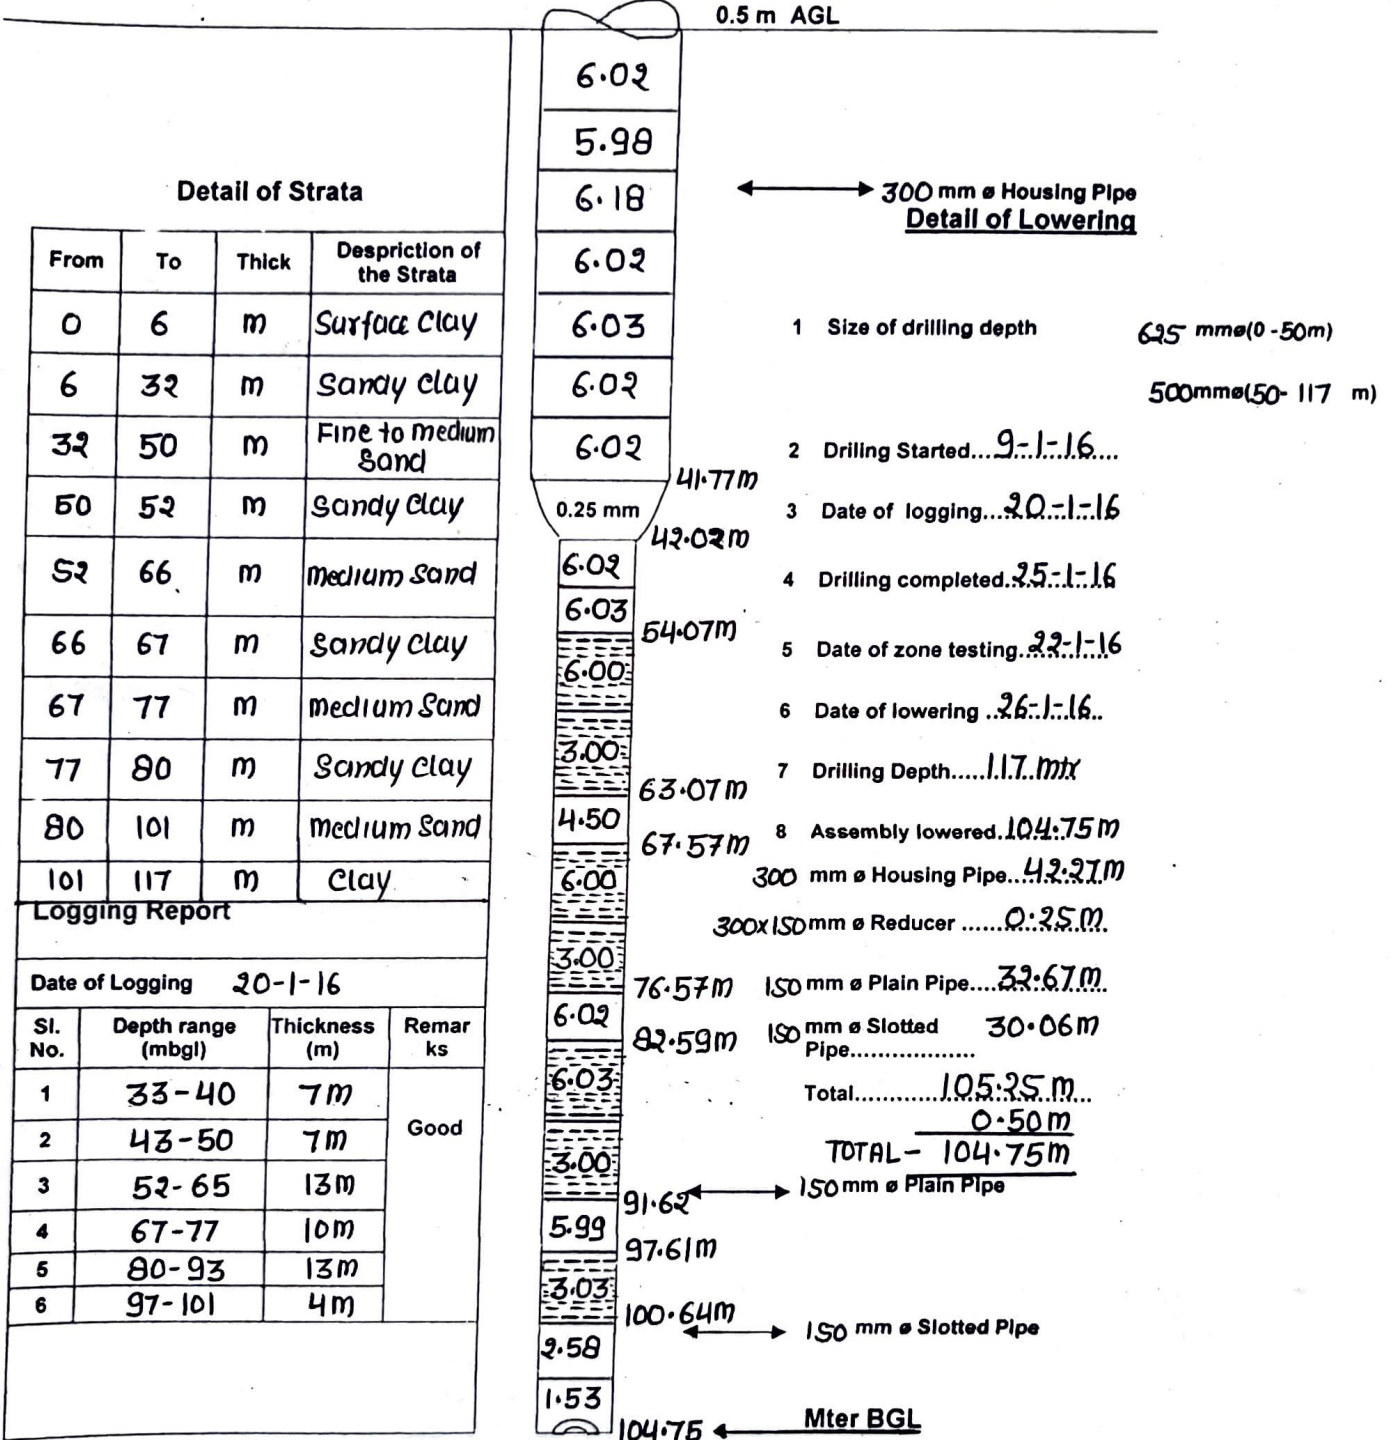

RAJ KUMAR
 Junior Engineer

S.K. KARNADHAR
 Assistant Engineer

R.K. SINGH
 Executive Engineer



Telephone 0522- 2230712
FAX 0522- 2625586

UTTAR PRADESH JAL NIGAM

6, Rana Pratap Marg, Lucknow-226001

Ref.

Geophysical Borehole Logging Report

Name of the site : Ranipur - Tarabganj

District : Gonda

Date : 20.01.2016

Depth logged : 135.0 mbgl

Depth drilled : 140.0 mbgl

Logger used : AXWS

Presence : Er. Raj Kumar, J.E.

Based on the interpretation of geophysical logs, following information may be deciphered, particularly with respect to salinity of the formation water.

Sl.No.	Depth range(mbgl)	Thickness(m)	Remarks
1	33.0----40.0	7.0	Good all
2	43.0-----50.0	7.0	
3	52.0-----65.0	13.0	
4	67.0-----77.0	10.0	
5	80.0-----93.0	13.0	
6	97.0-----101.0	4.0	

Note.

(Dr.R.A.Yadav)

Manager(Ground Water) Copy;

1. C.E.(E/M), U.P.Jal Nigam, Lucknow.
2. E.E., C.D.(E/M), U.P.Jal Nigam, Gonda
for information and necessary action.