


Assembly Chart (Actual) of T.W NO-1 of Kook Nagar Grant (East) T.W NO-1 Gonda

Zone under N.R.W.S.P.

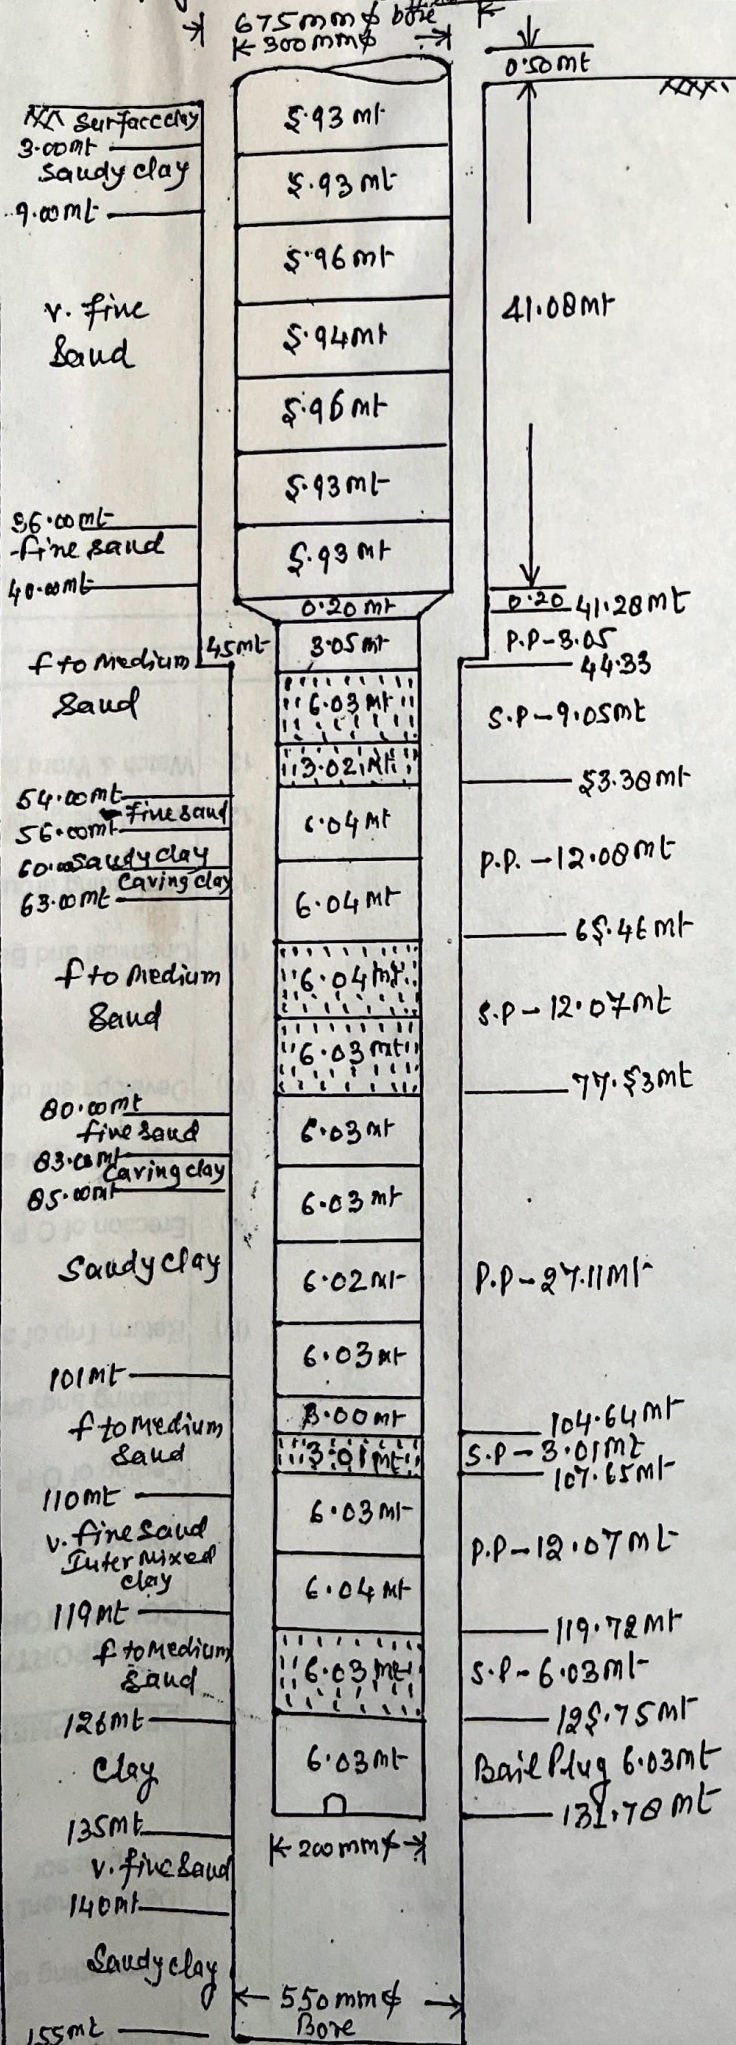

Required Discharge! - 1300 LPM
 Bore Size! - 675 x 550 mm ϕ
 Assembly Size! - 300 x 200 mm ϕ
 Depth of bore! - 155 mt BGL
 Logging Depth! - 153 mt
 Date of Logging! - 28.12.013
 Date of Lowering! - 30.12.013
 Lowering Depth! - 131.78 mt BGL
 136.50 mt AGL

Logging report:-

Sp No	Depth range (mt)	Thickness (mt)	Remarks
1	40-56	16 mt	Good
2	63-83	20 mt	Good
3	101-110	9 mt	"
4	119-126	7 mt	"
5	135-140	5 mt	v.v. fine

by Dr. R.A. Yadav
 Manager
 Ground Water
 U.P. Jal Nigam
 Lucknow.

Details of assembly

300 mm ϕ m.s. Hauling pipe - 41.58 mt
 300 x 200 mm ϕ m.s. Reducer - 0.20 mt
 200 mm ϕ m.s. Plain pipe - 54.81 mt
 200 mm ϕ m.s. Spotted pipe - 30.16 mt
 200 mm ϕ m.s. Bail Plug - 6.03 mt
 132.28 mt
 00.50 mt
 131.78 mt
 AGL
 BGL

115 Harish Chandra Singh

115 Harish Chandra Singh GKP.

D.K. Kanungo
 RE

S.K. Karnadhar
 AE

S.B. Pasaal
 EE