



OFFICE OF THE EXECUTIVE ENGINEER


CONSTRUCTION DIVISION (E/M) U.P. JAL NIGAM, GONDA

ACTUAL STRATA CHART & ASSEMBLY LOWERED

Completion Plan Of: AMDAHI T/W 2 SITE

District: GONDA

Under Programme: Q.P.V. PROGRAMME

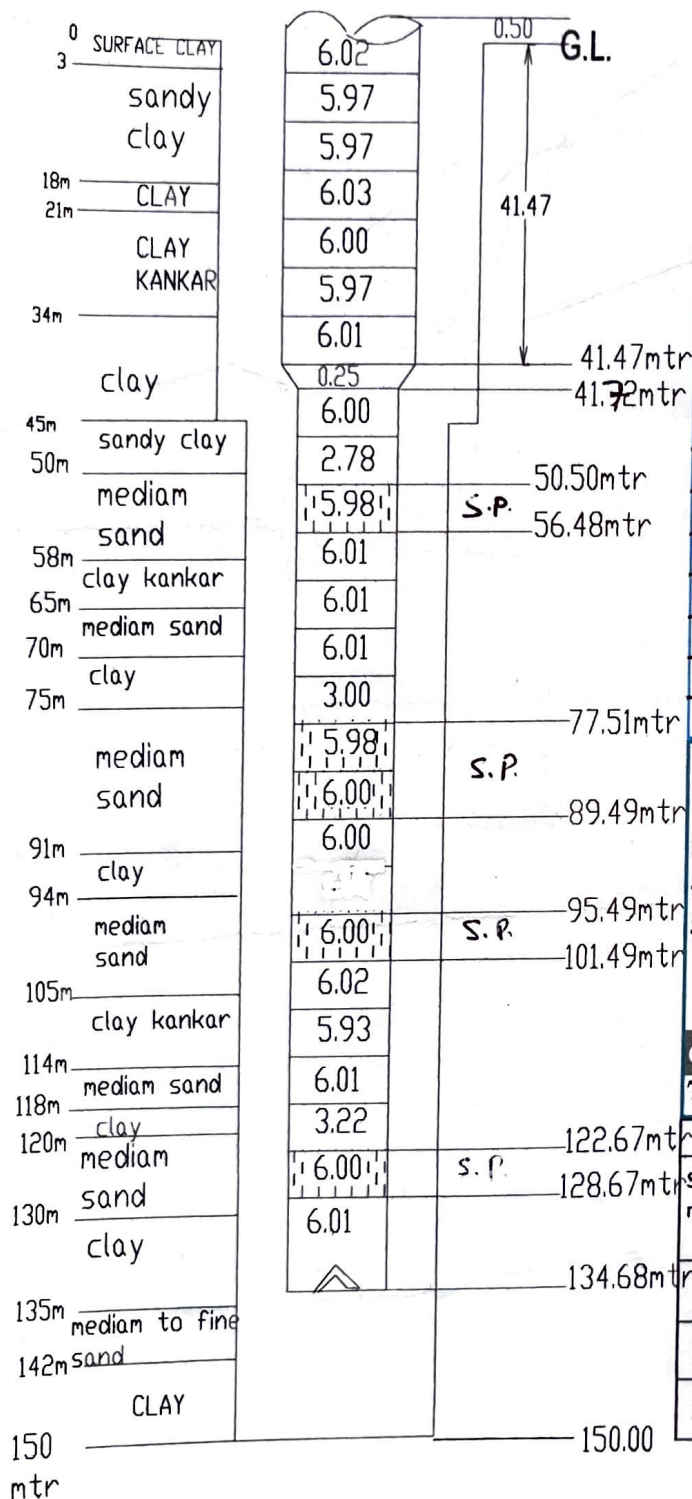

Required discharge	900 LPM
Bore size	600x500mm
Assembly size	250X150mm
Drilling depth	148 mtr
Logging depth	145 mtr
Date of logging	23/08/2016
Date of lowering	26/08/2016

LOGGING REPORT :-

Sr. No.	Zone Range in metre		thicknes in metre	remark
	from	to		
1	55.0	57.0	2.0	GOOD ALL
2	65.0	70.0	5.0	
3	75.0	91.0	16.0	
4	95.0	105.0	10.0	
5	114.0	118.0	4.0	
6	120.0	130.0	10.0	
7	135.0	142.0	7.0	
1. 250mm dia Housing pipe			41.97	mtr
2. 150mm dia Plane pipe			63.00	mtr
3. 150mm dia slotted pipe			29.96	mtr
4. 250x150 mm Reducer			0.25	mtr
5. Total assembly			135.18	mtr
AGL			0.50	mtr
BGL			134.68	mtr
6. Total lowering			131.68	mtr
7. Bail plug			1No	

Zone Testing Report										DATE :15/06/2016	
Sr. no	Range of zone in mtr.	flo rid e	clo rin e	iro n	ars en ic	nit rat e	har dn ess	clo rid e	bac trol ogic	samp le	
1											
2											
3											

Sai Enterprises Bareilly
Contractor

En S. P. Yadav
(J.E)

En Shahab Ahmad
AE

En K. Singh
(Ex. En.)