


COMPLETION PLAN OF TUBEWELL

NAME OF WORK :- CONSTRUCTION OF T.W MARSANDA G.P W/S SCHEME BLOCK BEHTA DISTRICT SITAPUR
 NAME OF PROGRAMME :- J J M - 2
 NAME OF CLIENT :- S.W.S.M. & UP, JAL NIGAM (R)
 NAME OF TPI :- CEINSYS TECH LIMITED
 CONTRACT AGREEMENT :- 95 / ED / 2020 - 21 DT 23 MAR.2021
 COVER AGREEMENT :- 225 / ED / 2021-2022 / V / DATE 30-12-2021
 LOWERED ASSEMBLY CHART OF T.W OF MARSANDA G.P W/S SCHEME DISTRICT :- SITAPUR

LOWERED ASSEMBLY IN MT. ← 600 MM DIA BORE →

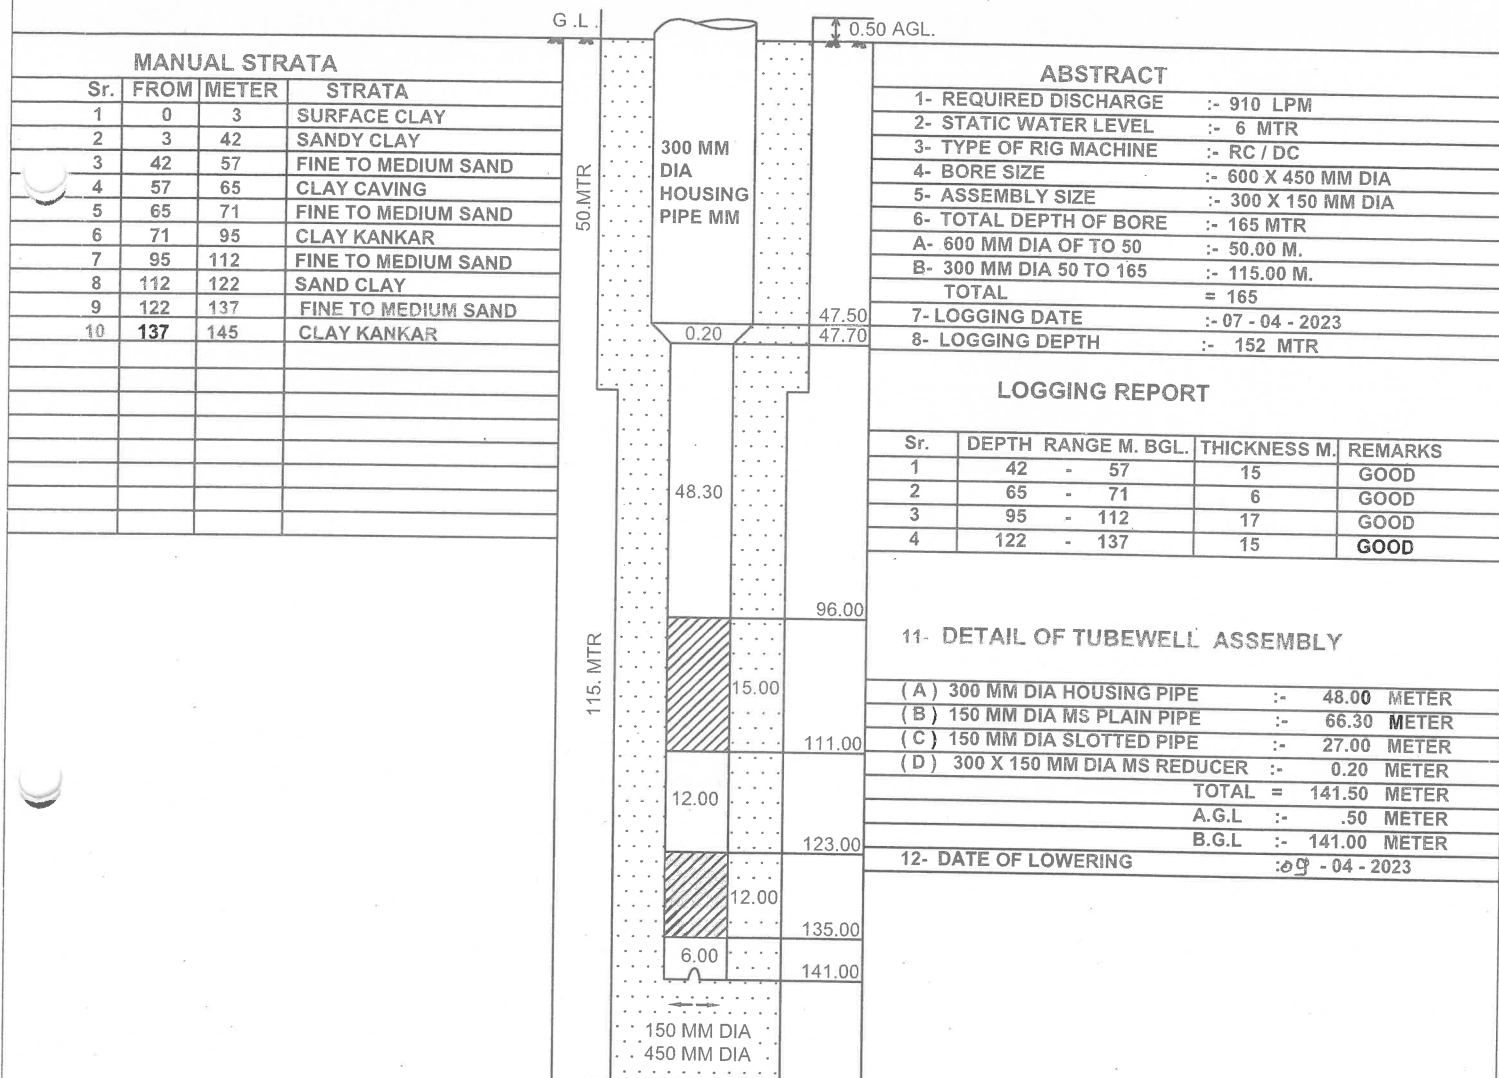

PREPARED BY

RECOMMENDED BY

APPROVED BY

LARSEN AND TOUBRO
LIMITED SITAPUR

(VERIFIED BY)
(T.P.I.)

(VIKRAM JEET)
(J. E)
DIVISION OFFICE (E/M)
U.P JAL NIGAM (R) LUCKNOW

(PRADEEP KUMAR MISHRA)
(A. E)
DIVISION OFFICE (E/M)
U.P JAL NIGAM (R) LUCKNOW

(SHRI RAM GUPTA)
EXECUTIVE ENGINEER
DIVISION OFFICE (E/M)
U.P JAL NIGAM (R) LUCKNOW