


(2)

COMPLETION PLAN OF TUBEWELL

NAME OF WORK :- CONSTRUCTION OF T.W. MUDRASAN G.P W/S SCHEME BLOCK HARGAON DISTRICT :- SITAPUR
 NAME OF PROGRAMME :- J J M - 2
 NAME OF CLIENT :- S.W.S.M. & U.P. JAL NIGAM (R)
 NAME OF TPI :- CEINSYS TECH LIMITED
 CONTRACT AGREEMENT :- 95/ED/2020-21 DT 23 MAR 21
 COVER AGREEMENT :- 206 /ED/21-22 DATED 08-12-2021
 LOWERED ASSEMBLY CHART OF T.W. OF MUDRASAN G.P W/S SCHEME DISTRICT :- SITAPUR

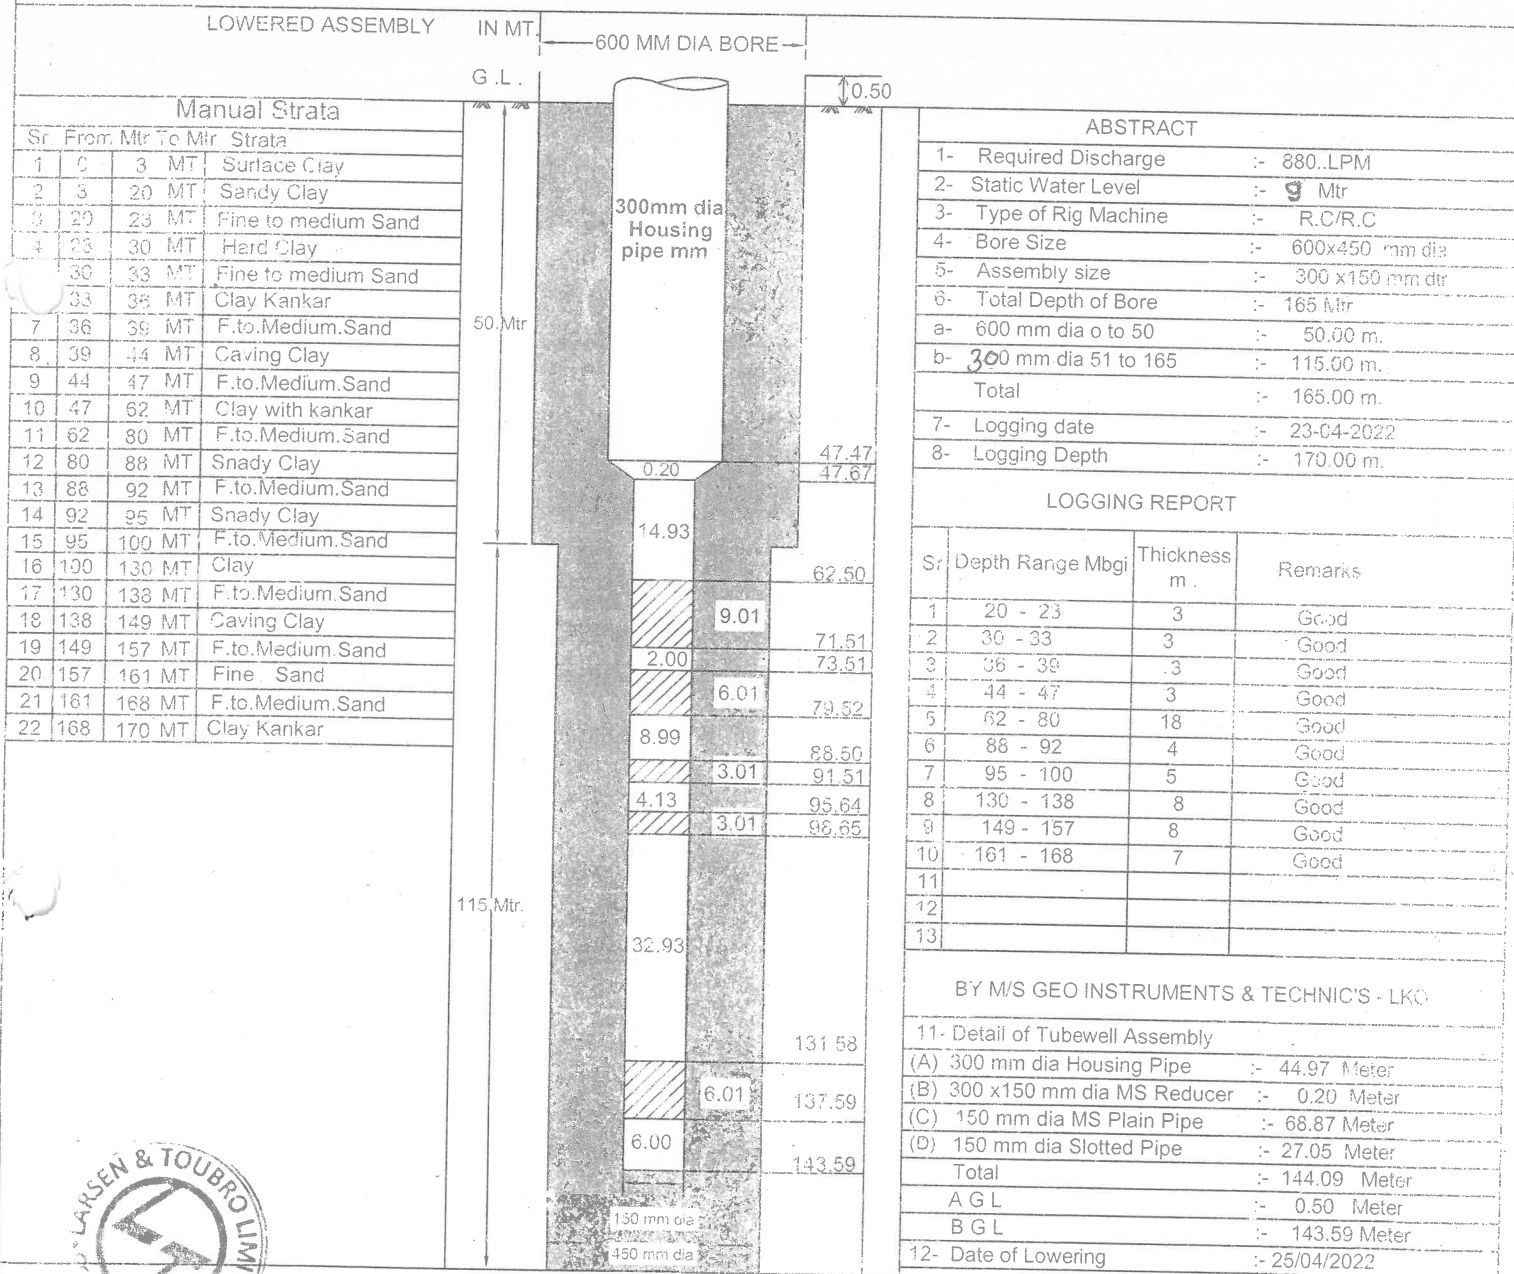

PREPARED BY

RECOMMENDED BY

APPROVED BY

(F.M.)

(VERIFIED BY)

(VIKRAM JEET)

(DINESH KUMAR)

(VISHAL ARYA)

LARSEN AND TOUBRO
LIMITED SITAPUR

(T.P.)

(JE)

(A.E)

EXECUTIVE ENGINEER

DIVISIONAL OFFICE (E/M)
U.P. JAL NIGAM (R) LUCKNOWDIVISIONAL OFFICE (E/M)
U.P. JAL NIGAM (R) LUCKNOWDIVISIONAL OFFICE (E/M)
U.P. JAL NIGAM (R) LUCKNOW