


COMPLETION PLAN OF TUBEWELL

NAME OF WORK :- CONSTRUCTION OF T.W PASIA G.P W/S SCHEME BLOCK KASMANDA DISTRICT SITAPUR
 NAME OF PROGRAMME :- J J M - 2
 NAME OF CLIENT :- S.W.S.M. & UP, JAL NIGAM (R)
 NAME OF TPI :- CEINSYS TECH LIMITED
 CONTRACT AGREEMENT :- 95 / ED / 2020 - 21 DT 23 MAR.2021
 COVER AGREEMENT :- 206 / ED / 2021-2022 / III / DATE 08-12-2021
 LOWERED ASSEMBLY CHART OF T.W OF PASIA G.P W/S SCHEME DISTRICT :- SITAPUR

LOWERED ASSEMBLY IN MT. 500 MM DIA BORE

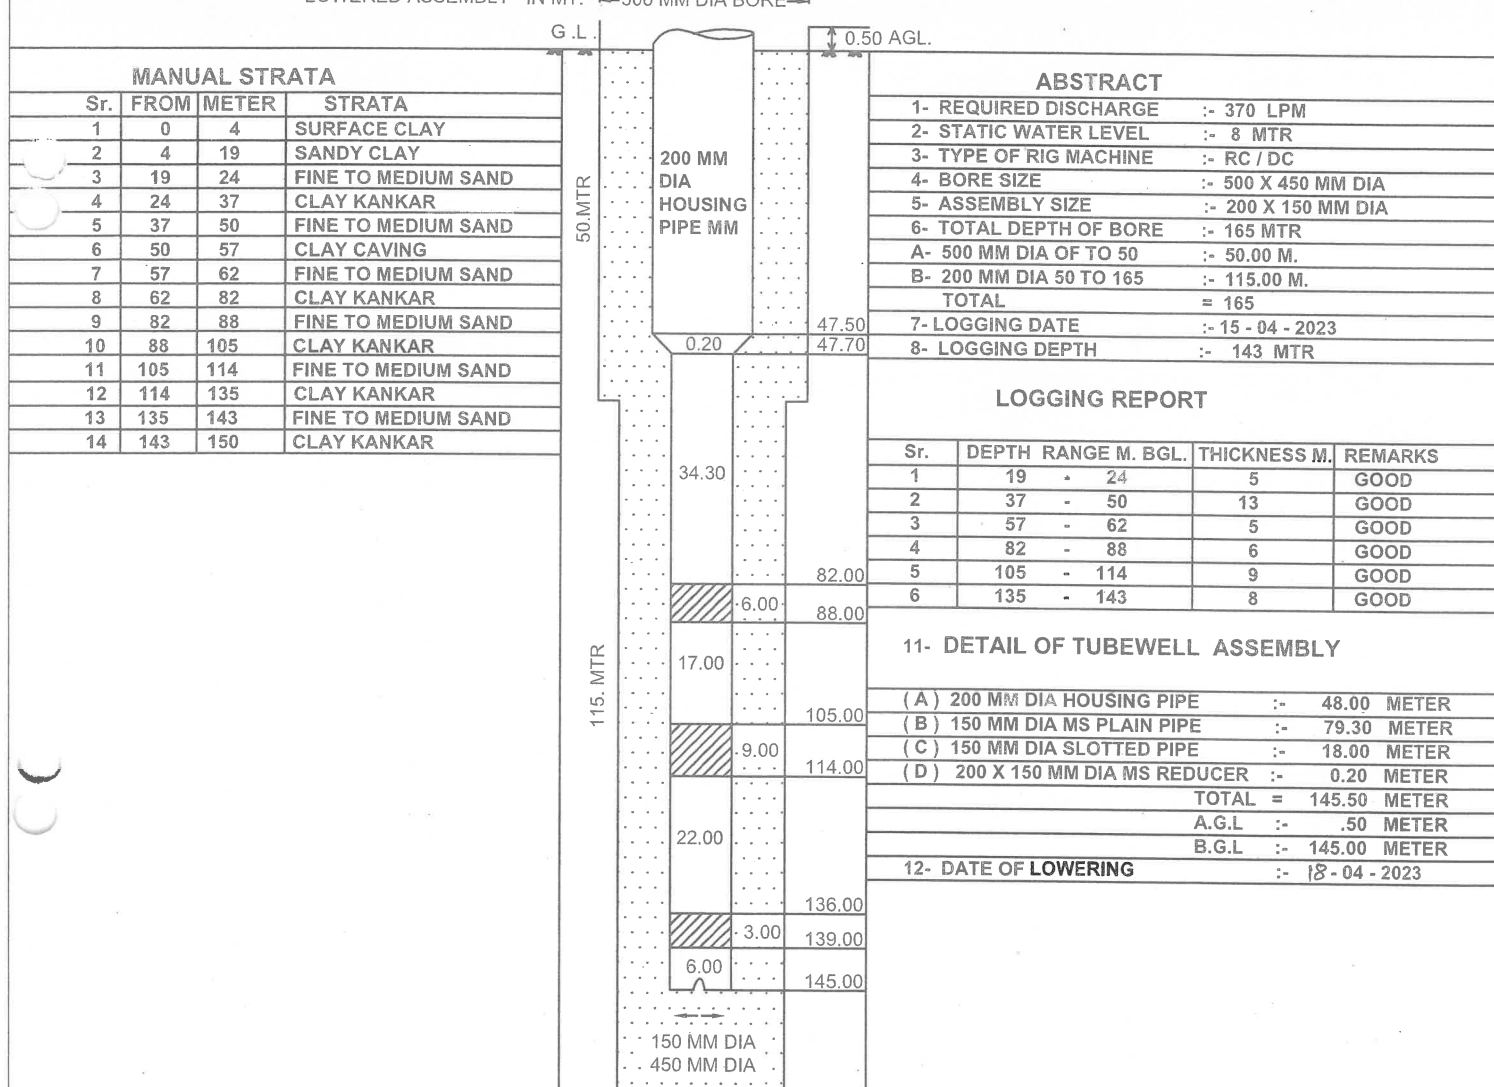

PREPARED BY

RECOMMENDED BY

APPROVED BY

LARSEN AND TOUBRO
LIMITED SITAPUR

(VERIFIED BY)
(T.P.I)

(VIKRAM JEET)
(J. E)
DIVISION OFFICE (E/M)
U.P JAL NIGAM (R) LUCKNOW

(PRADEEP KUMAR MISHRA)
(A. E)
DIVISION OFFICE (E/M)
U.P JAL NIGAM (R) LUCKNOW

(SHRI RAM GUPTA)
EXECUTIVE ENGINEER
DIVISION OFFICE (E/M)
U.P JAL NIGAM (R) LUCKNOW