


COMPLETION PLAN OF TUBEWELL

NAME OF WORK :- CONSTRUCTION OF T.W. RAGHUNATHPUR ANI G.P W/S SCHEME BLOCK GONDLAMAU DISTRICT SITAPUR
 NAME OF PROGRAMME :- J J M - 2
 NAME OF CLIENT :- S.W.S.M. & U.P. JAL NIGAM (R)
 NAME OF TPI :- CEINSYS TECH LIMITED
 CONTRACT AGREEMENT :- 95/ED/2020-21 DT 23 MAR 21
 COVER AGREEMENT :- 225 /ED/21-22/ V / DATE / 30/12/2021
 LOWERED ASSEMBLY CHART OF T.W. OF RAGHUNATHPUR ANI G.P W/S SCHEME DISTRICT :- SITAPUR

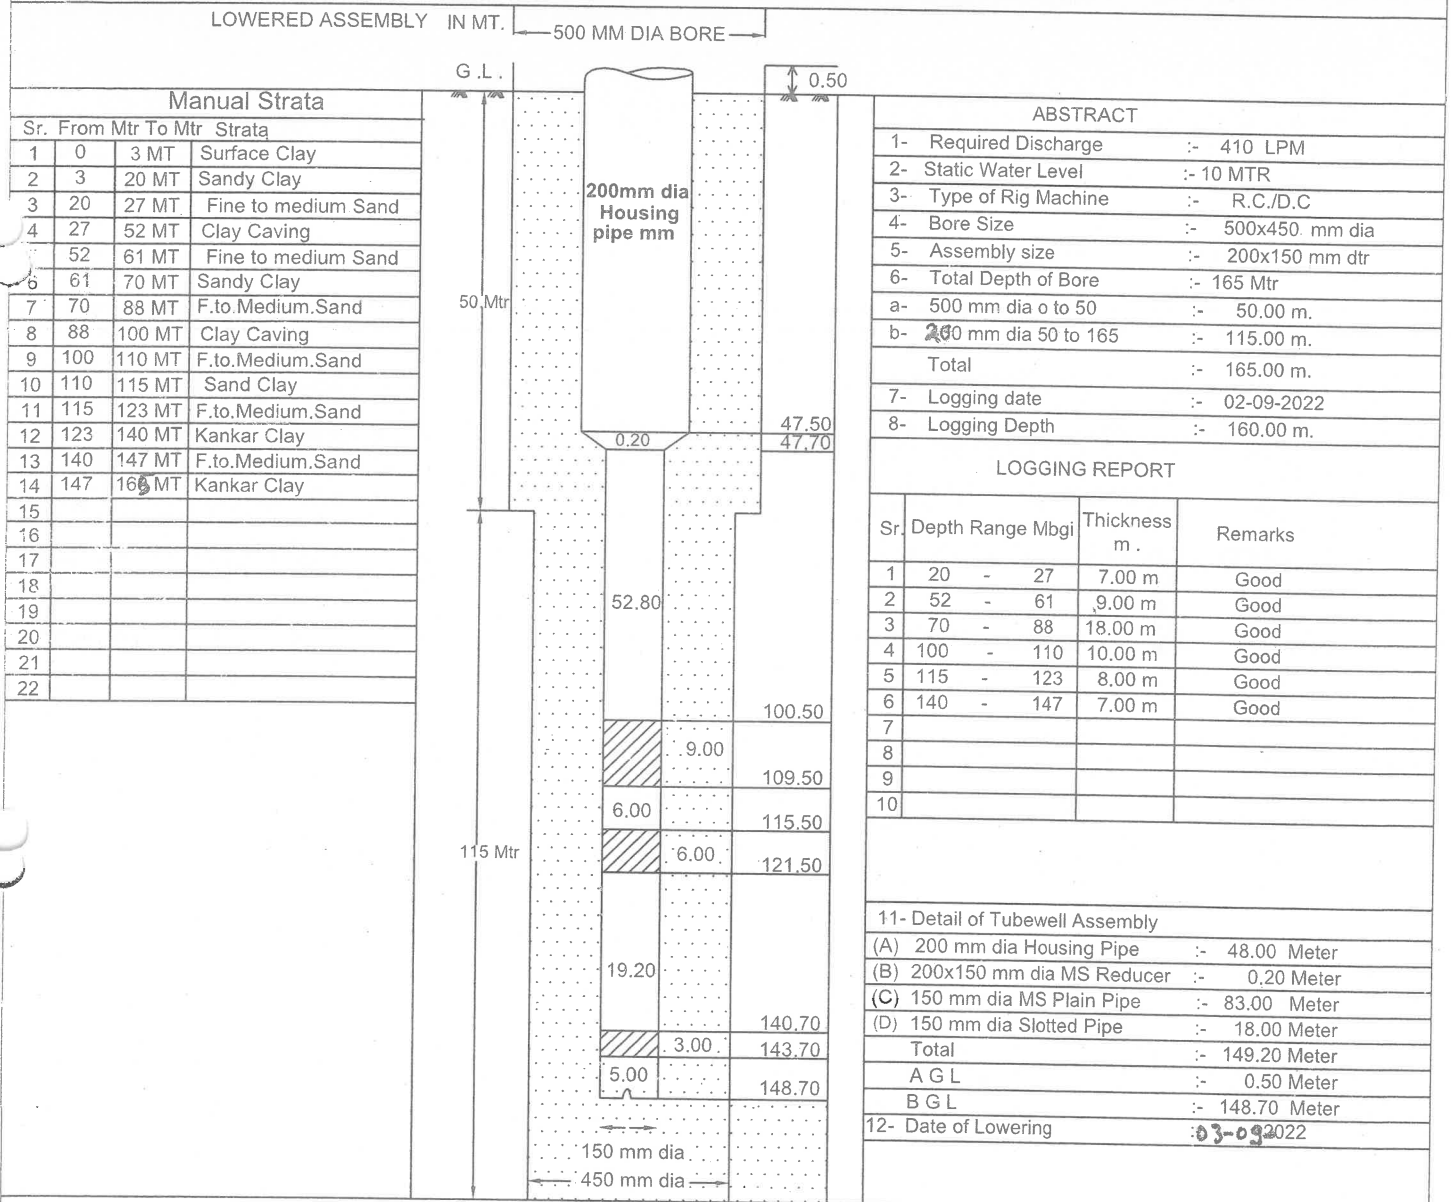

PREPARED BY

(P. M.)

LARSEN AND TOUBRO
LIMITED SITAPUR

RECOMMENDED BY

(VIKRAM JEET)
(J E)DIVISION OFFICE (E/M)
U.P JAL NIGAM (R) LUCKNOW

APPROVED BY

(SHRI RAM GUPTA)
EXECUTIVE ENGINEERDIVISION OFFICE (E/M)
U.P JAL NIGAM (R) LUCKNOW