


OFFICE OF THE EXECUTIVE ENGINEER UPW (E/M) U.P.J.N. CONERHADRA
STRATA CHART & ACTUAL TUBEWELL ASSEMBLY LOWERED LAGANWARI
WATER SUPPLY SCHEME, BLOCK-SURIYAWAN, DISTT.-BHADRAHI

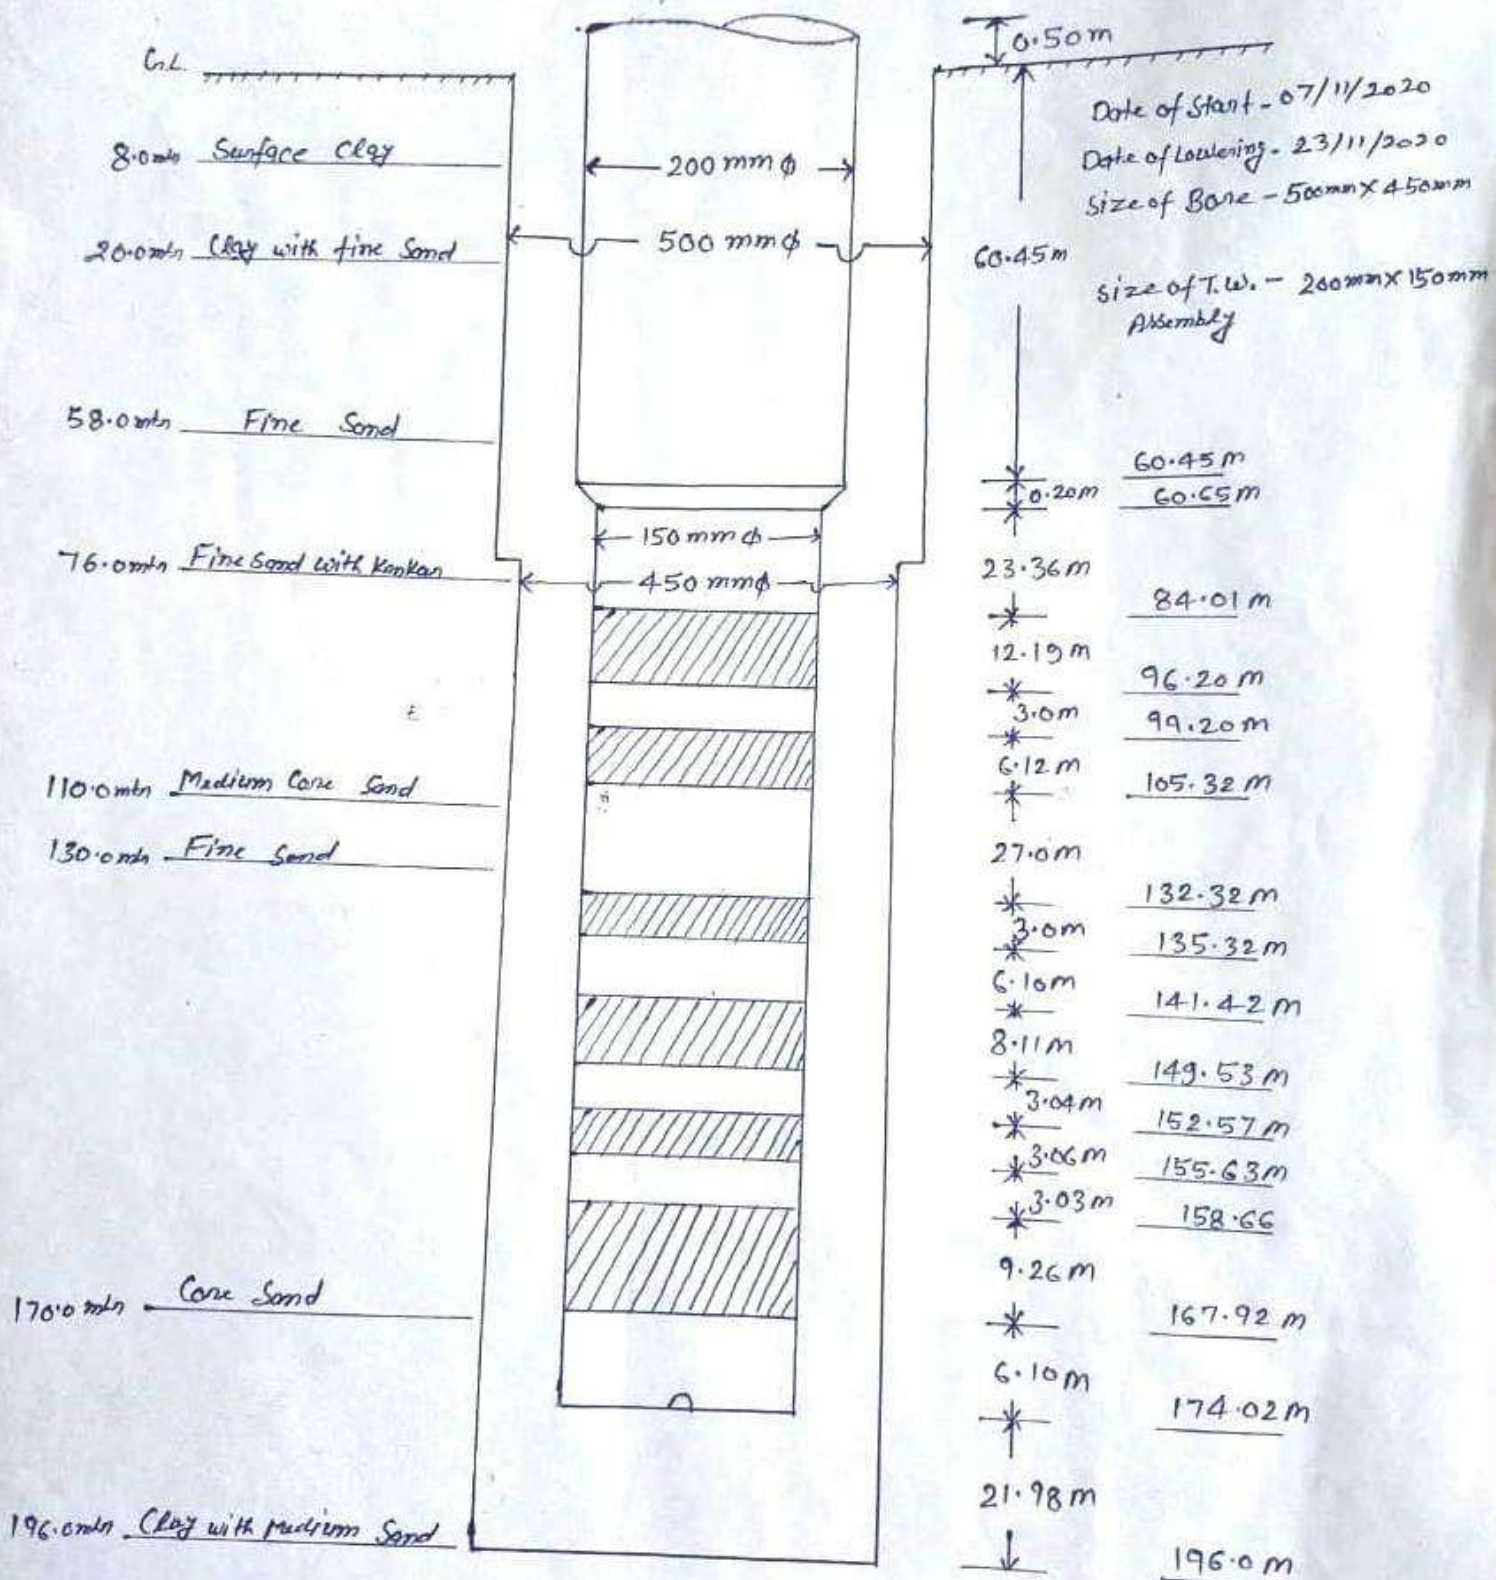

Contractor

J.E.

A.E.

E.E.