


OFFICE OF THE EXECUTIVE ENGINEER, DIVISION OFFICE (E/M) UP JAL NIGAM (GRAMIN) SONEBHADRA.

Completion plan of Madhopur W/s Scheme (Under M.S.D.P.), Block-Aurai, Distt.-Sant Ravidas Nagar.

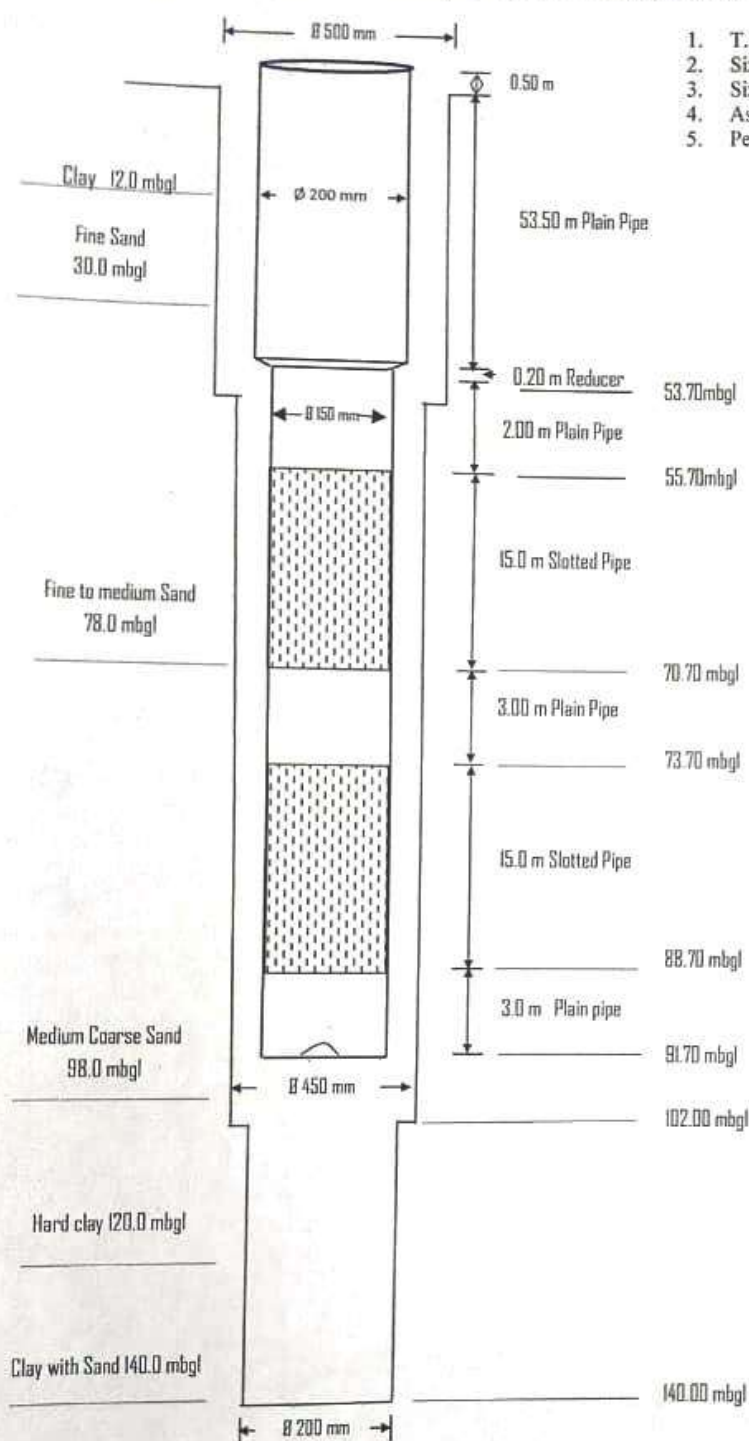

1. T.W. constructed by - M/s KK Enterprises, Jhusi, Prayagraj.
2. Size of bore - Ø 500 mm x 450 mm
3. Size of T/W - Ø 200 mm x 150 mm
4. Assembly lowered on - 27.07.2023
5. Pea-gravel - 27.07.2023

Logging Report -
Logging Date - 24.07.2023

S.N.	Depth Range in M (BGL)	Thickness (Mtr)	Remarks
1	43.0 - 53.0	10.0 M	Good All
2	55.0 - 71.0	16.0 M	
3	73.0 - 89.0	16.0 M	
4	93.0 - 97.0	4.0 M	

(M/s K K Enterprises)
Contractor

(M.K. Maurya)
Junior Engineer

(S.K. Yadav)
Assistant Engineer

(G.P. Singh)
Executive Engineer