


NAME OF THE DISTRICT:	GORAKHPUR
NAME OF THE BLOCK:	BANSGAON
NAME OF THE GRAM PANCHAYAT:	SIGNIYA MIRYAN
NAME OF THE VILLAGE:	SIGNIYA MIRYAN
TYPE OF RIG M.C.:	R/C
SIZE OF BORE:	600/500 mm φ
STATIC WATER LEVEL:	13M
LT Incharge:	A/B Incharge

DISCHARGE - 6.50 LPM


DEPTH B.G.L. IN METER	0M
BORING CHART	
STRATA	GL
EXECUTED ASSEMBLY	0.50M

ASSEMBLY DETAILS	300 mm Dia Housing Pipe A.G.L. = 0.50 m
	300 mm Dia Housing Pipe = 36.32 m
	30/150 mm Dia Reducer = 35.82 m to 36.02 m
	150 mm Dia B/LND Pipe = 36.02 m to 63.50 m
	150 mm Dia S/LTE Pipe = 63.50 m to 69.52 m
	150 mm Dia B/LND Pipe = 69.52 m to 87.58 m
	150 mm Dia S/LTE Pipe = 87.58 m to 93.62 m
	150 mm Dia B/LND Pipe = 93.62 m to 115.50 m
	150 mm Dia S/LTE Pipe = 115.50 m to 131.56 m
	150 mm Dia B/LND Pipe = 131.56 m to 137.74 m
	150 mm Dia S/LTE Pipe = 137.74 m to 139.74 m

DEPTH B.G.L. IN METER	0M		
20.0M	SANDY CLAY		
27.0M	MEDIUM SAND		
36.0M	SANDY CLAY		
48.0M	CONCRETE CLAY		
71.0M	MEDIUM SAND		
77.0M	SANDY CLAY		
81.0M	FINE CLAY		
86.0M	CONCRETE CLAY		
95.0M	MEDIUM SAND		
114.0M	SANDY CLAY		
123.0M	MEDIUM SAND		
126.0M	SANDY CLAY		
140.0M	MEDIUM SAND		
160.0M	CLAY		

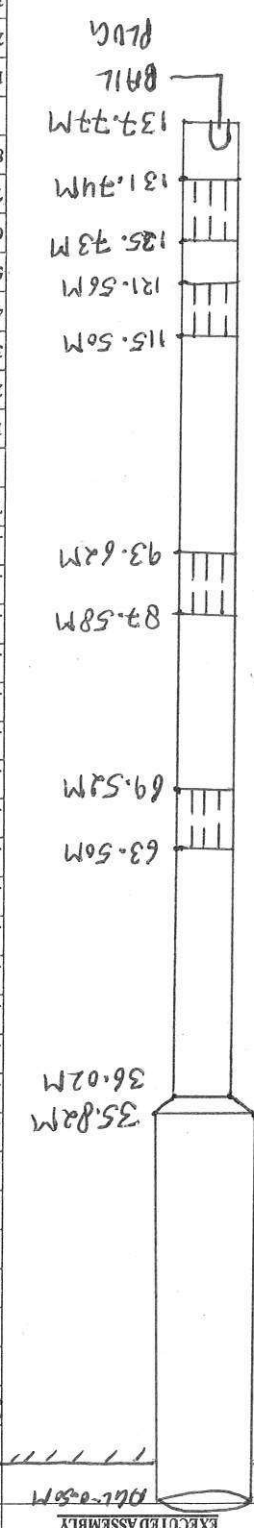

LOGGING REPORT	1. Drilling Started - 20/11/2021
	2. Drilling Completed/Lowering - 29/11/2021
	3. Drilling Depth (m) - 160.0 M
	4. Assembly Lowered (m) - 138.27
	5. Stowing Pipe (m) - 36.32M
	6. Plain Pipe (m) - 77.62M
	7. Slotted Pipe (m) - 24.13M
	8. Reducer (m) - 0.20 M
ABSTRACT	Total Assembly = 139.74m + A.G.L (m) = 138.27
LOGGING REPORT	1. Drilling Started - 20/11/2021
	2. Drilling Completed/Lowering - 29/11/2021
	3. Drilling Depth (m) - 160.0 M
	4. Assembly Lowered (m) - 138.27
	5. Stowing Pipe (m) - 36.32M
	6. Plain Pipe (m) - 77.62M
	7. Slotted Pipe (m) - 24.13M
	8. Reducer (m) - 0.20 M

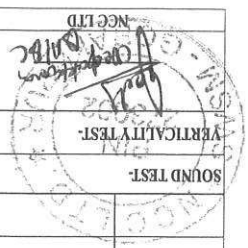

JE & AE (Nandi Pasool) (Babbar yadav)

PM/CT/PLA

E.B