

12/09/2022

Monday	5	12	19	26	S
Tuesday	6	13	20	27	E
Wednesday	7	14	21	28	P
Thursday	1	8	15	22	—
Friday	2	9	16	23	2
Saturday	3	10	17	24	0
Sunday	4	11	18	25	2
Week	36	37	38	39	40


AUG 2022

thursday 18

(230-135) Week 34

Proposed T.W. Assy. chart of Bhasada n/a scheme

Ambedkar Nagar Under JJM Block - Tanda

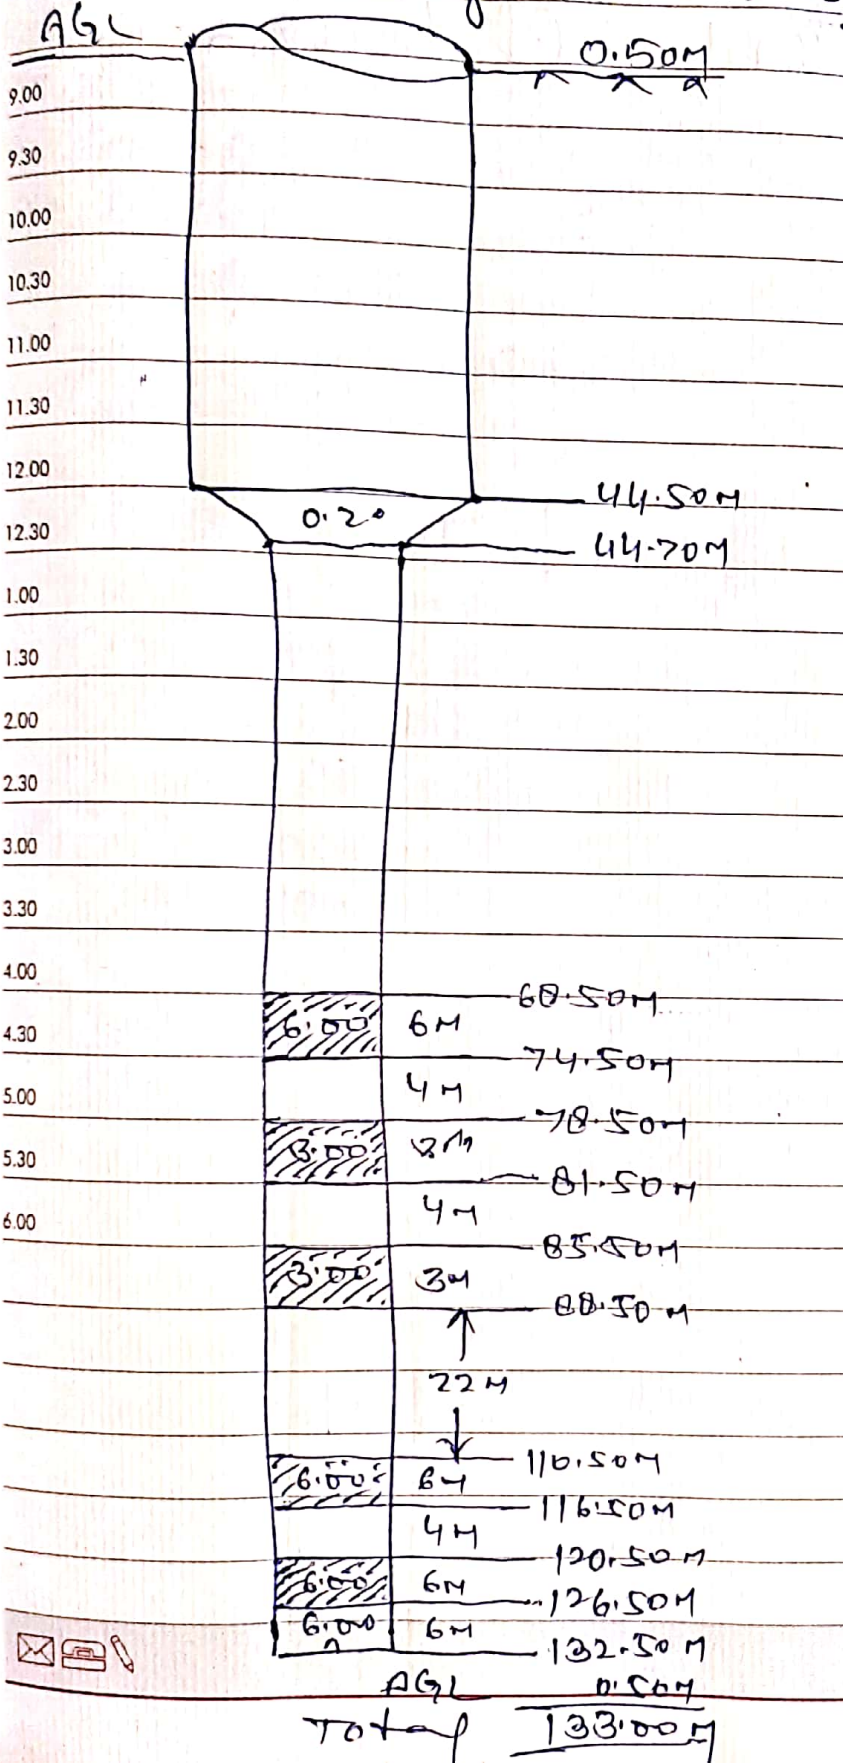

- Bore size - 500mm x 450mm
- T.W. Assy - 200mm x 150mm
- D/B change - 550LPM / 43
- Logging Report (10-9-2022)
- 1-50-57m - 7m
- 2-60-75m - 7m
- 3-70-82m - 4m
- 4-85-89m - 4m
- 5-110-117m - 7m
- 6-120-127m - 7m
- 7-143-147m - 4m

As per Estimate.

- 200mm of Housing Pipe - 45m
- 150mm of Plain Pipe - 81m
- 150mm of Slotted Pipe - 24m