


NAME OF THE DISTRICT- Gorakhpur
 NAME OF THE BLOCK- Khajni
 NAME OF THE GRAM PANCHAYAT- Sahasree
 NAME OF THE VILLAGE-

TYPE OF RIG M/C- R.C
 SIZE OF BORE- 600 X 500 mm
 STATIC WATER LEVEL-
 J.E Incharge Ajit Maurya A.E Incharge Babbar Yadav

DEPTH B.G.L IN METER	BORING CHART	STRATA
0.0m		
13.1m		Sandy clay
22.2m		Clay + kankar + sand
		Medium sand
50.6m		Soft clay
57.2m		Medium sand
63.1m		Sandy clay
70.8m		Medium sand
75.2m		Soft clay
78.1m		Medium sand
85.2m		kankar + coarse sand
92.6m		medium sand
98.8m		Clay + kankar + coarse sand
145.1m		Fine sand + kankar
152m		Hard clay

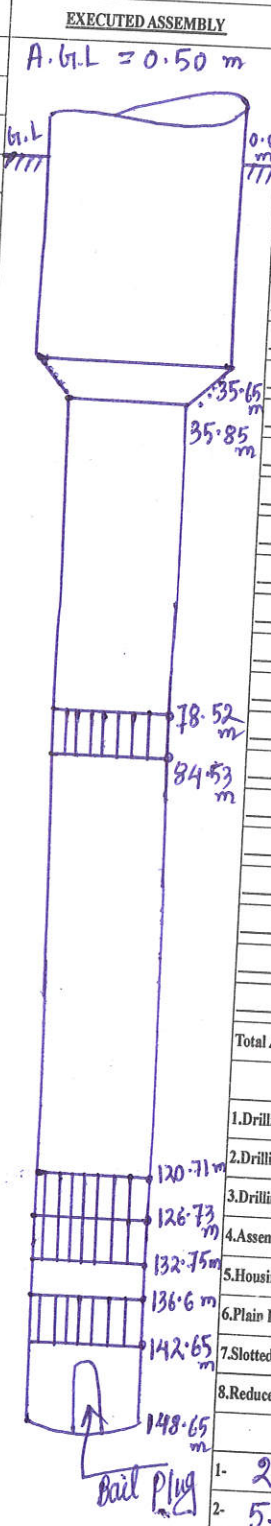

ASSEMBLY DETAILS	
300 mm Dia Housing Pipe	A.G.L = 0.50 m
300 mm Dia Housing Pipe	0.0 m to 35.65 m
300 mm Dia Reducer	35.65 m to 35.85 m
150 mm Dia Blind pipe	35.85 m to 78.52 m
150 mm Dia Slotted pipe	78.52 m to 84.53 m
150 mm Dia Blind pipe	84.53 m to 120.71 m
150 mm Dia Slotted pipe	120.71 m to 126.73 m
150 mm Dia Blind pipe	126.73 m to 132.75 m
150 mm Dia Slotted pipe	132.75 m to 136.6 m
150 mm Dia Blind pipe	136.6 m to 142.65 m
150 mm Dia Slotted pipe	142.65 m to 148.65 m
Total Assembly = 148.65 m + A.G.L (m) = 149.15 m	

ABSTRACT	
1. Drilling Started-	20/12/2021
2. Drilling Completed/Lowering-	28/12/2021
3. Drilling Depth (m)-	152
4. Assembly Lowered (m)-	149.15
5. Housing Pipe (m)-	36.15
6. Plain Pipe (m)-	88.72
7. Slotted Pipe (m)-	24.08
8. Reducer (m)-	0.20

LOGGING REPORT	
1-	22.0 - 50.0 = 28.0 m
2-	57.0 - 63.0 = 06.0 m
3-	70.0 - 75.0 = 05.0 m
4-	78.0 - 85.0 = 07.0 m
5-	92.0 - 98.0 = 06.0 m
6-	120.0 - 145.0 = 25.0 m
7-	
8-	
9-	
10-	