


# SPML-PNC INFRATECH-JV, AMROHA

**Site Office:** C/O Mudrika Energy and Telecom Pvt. Ltd. Village Atrasi Khurd, Thana Rajabpur, Atrasi, Amroha  
Pin Code:-244236, Uttar Pradesh, India.

## Actual Tubewell Assembly Chart cum Strata Chart for SHERPUR Water Supply Scheme, Block- DHANAURA, District-AMROHA ( Under JJM Program)

Tubewell Assembly 300mm x 200mm dia  
Required Discharge of Tubewell 1715 LPM

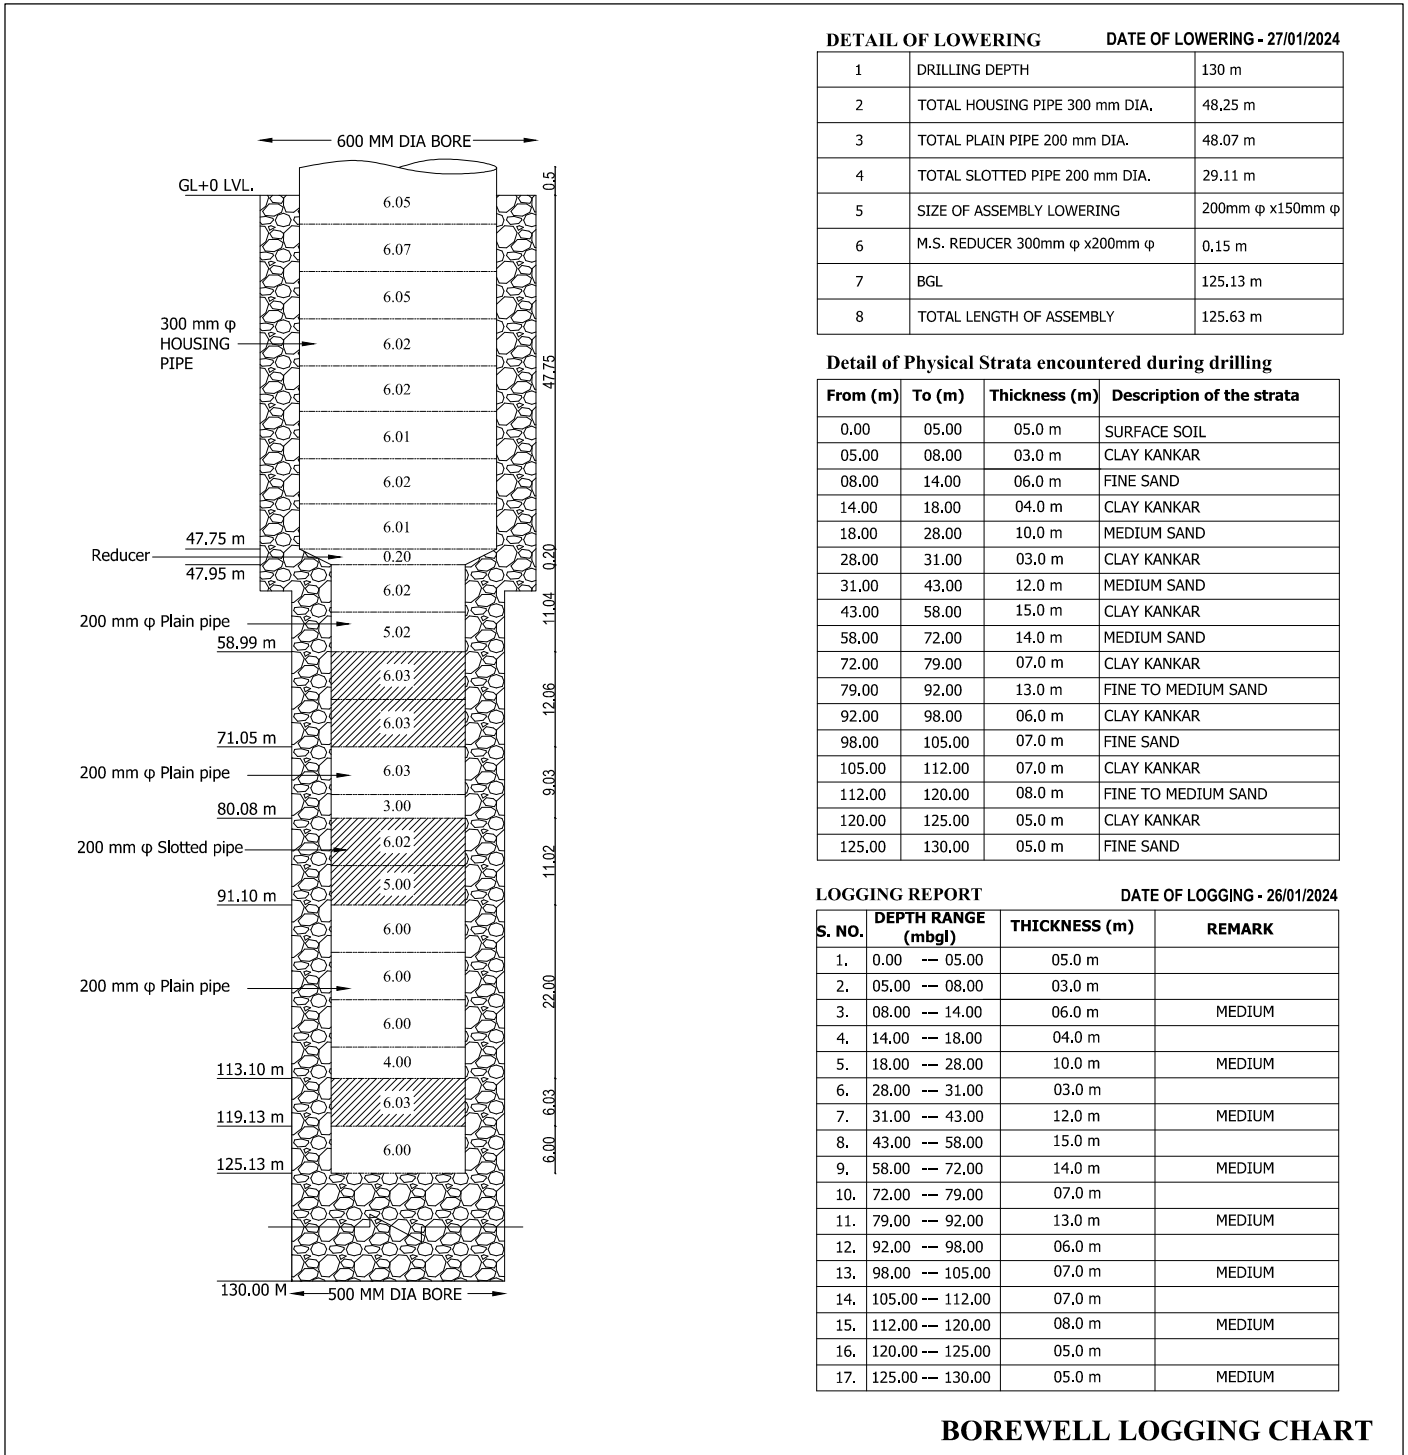

**BOREWELL LOGGING CHART**

SPML-PNC- JV

TPI

J.E

A.E

EX.EN

**Registered Office :** Office No. 22, Camac Street, Block-A, 3rd Floor, Kolkata.  
Pincode- 700016