


SPML-PNC INFRATECH-JV, AMROHA

Site Office: C/O Mudrika Energy and Telecom Pvt. Ltd. Village Atrasi Khurd, Thana Rajabpur, Atrasi, Amroha
Pin Code:-244236, Uttar Pradesh, India.

Actual Tubewell Assembly Chart cum Strata Chart for BAI KHERA Water Supply Scheme, Block- HASANPUR, District-AMROHA (Under JJM Program)

Tubewell Assembly 200mm x 150mm dia
Required Discharge of Tubewell 350 LPM

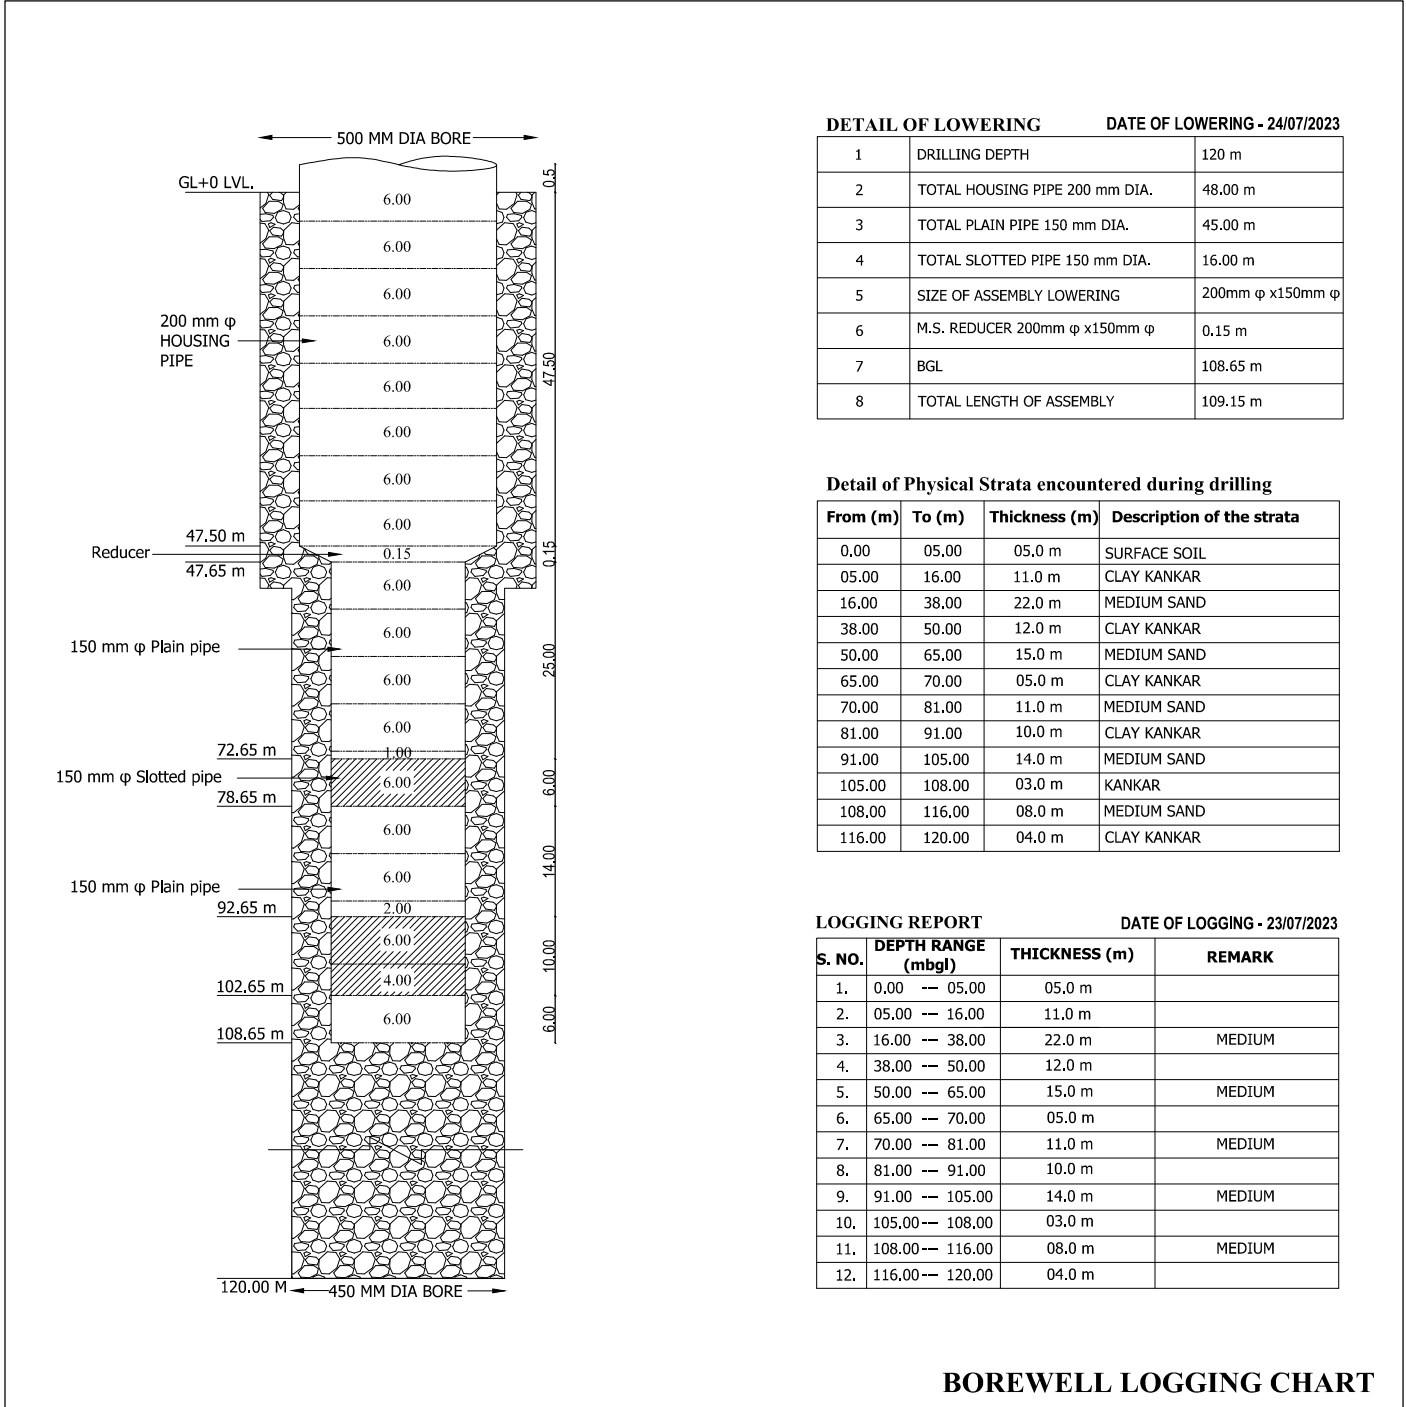

SPML-PNC- JV

TPI

J.E

A.E

EX.EN

Registered Office : Office No. 22, Camac Street, Block-A, 3rd Floor, Kolkata.
Pincode- 700016