
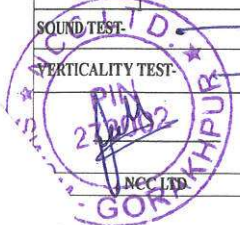


|   |                                       |
|---|---------------------------------------|
| NAME OF THE DISTRICT- <b>GORAKHPUR</b>      | TYPE OF RIG M/C- <b>RC</b>            |
| NAME OF THE BLOCK- <b>BANSAON</b>           | SIZE OF BORE- <b>850/500mm</b>        |
| NAME OF THE GRAM PANCHAYAT- <b>PARSAUNI</b> | STATIC WATER LEVEL- <b>13M</b>        |
| NAME OF THE VILLAGE-                        | J.E Incharge _____ A.E Incharge _____ |

DISCHARGE - 750 LPM

| DEPTH B.G.L. IN METER | BORING CHART | STRATA        | EXECUTED ASSEMBLY | ASSEMBLY DETAILS                                |
|-----------------------|--------------|---------------|-------------------|---|
| 0M                    |              | CL            | A.G.L. - 0.50m    | 300 mm Dia Housing Pipe A.G.L. = 0.50 m         |
|                       |              |               |                   | 300 mm Dia Housing Pipe _____ m to 36.08m       |
|                       |              |               |                   | 300/150 mm Dia Reducer 35.58m to 35.78m         |
|                       |              |               |                   | 150 mm Dia BLIND pipe 35.78m to 90.42m          |
|                       |              | SANDY CLAY    |                   | 150 mm Dia SLOTTED pipe 90.42m to 96.43m        |
|                       |              |               |                   | 150 mm Dia BLIND pipe 96.43m to 103.42m         |
| 23.0M                 |              |               |                   | 150 mm Dia SLOTTED pipe 103.43m to 106.44m      |
|                       |              | MEDIUM SAND   |                   | 150 mm Dia BLIND pipe 106.44m to 123.46m        |
|                       |              |               |                   | 150 mm Dia SLOTTED pipe 123.46m to 129.50m      |
| 35.0M                 |              | CONCRETE CLAY | 35.50M            | 150 mm Dia BLIND pipe 129.50m to 135.52m        |
| 38.0M                 |              |               | 35.70M            | 150 mm Dia SLOTTED pipe 135.52m to 141.55m      |
| 43.0M                 |              | MEDIUM SAND   |                   | 150 mm Dia BLIND pipe 141.55m to 144.55m        |
|                       |              |               |                   | 150 mm Dia SLOTTED pipe 144.55m to 147.55m      |
|                       |              | SANDY CLAY    |                   | 150 mm Dia BLIND pipe 147.55m to 151.55m        |
| 53.0M                 |              |               |                   | _____ mm Dia _____ pipe _____ m to _____ m      |
|                       |              | MEDIUM SAND   |                   | _____ mm Dia _____ pipe _____ m to _____ m      |
| 67.0M                 |              |               |                   | _____ mm Dia _____ pipe _____ m to _____ m      |
|                       |              | SANDY CLAY    |                   | _____ mm Dia _____ pipe _____ m to _____ m      |
|                       |              |               |                   | _____ mm Dia _____ pipe _____ m to _____ m      |
| 90.0M                 |              |               | 90.42M            | _____ mm Dia _____ pipe _____ m to _____ m      |
|                       |              | MEDIUM SAND   |                   | _____ mm Dia _____ pipe _____ m to _____ m      |
| 97.0M                 |              |               | 96.43M            | Total Assembly = 151.55m + A.G.L. (m) = 152.05m |
| 103.0M                |              | SANDY CLAY    |                   | ABSTRACT  |
| 107.0M                |              | MEDIUM SAND   |                   | 1. Drilling Started-                            |
|                       |              |               |                   | 2. Drilling Completed/Lowering- 15/04/2022      |
|                       |              | SANDY CLAY    |                   | 3. Drilling Depth (m)- 156.0M                   |
| 123.0M                |              |               |                   | 4. Assembly Lowered (m)- 152.05                 |
|                       |              | MEDIUM SAND   |                   | 5. Housing Pipe (m)- 36.08M                     |
| 130.0M                |              |               | 123.46M           | 6. Plain Pipe (m)- 91.68M                       |
| 135.0M                |              | CONCRETE CLAY |                   | 7. Slotted Pipe (m)- 24.09                      |
|                       |              |               | 129.50M           | 8. Reducer (m)- 0.20M                           |
|                       |              | MEDIUM SAND   |                   | LOGGING REPORT                                  |
|                       |              |               | 135.52M           | 1- 23 - 35 → 12.0                               |
| 148.0M                |              | CLAY          |                   | 2- 38 - 43 → 5.0                                |
|                       |              |               | 141.55M           | 3- 53 - 60 → 7.0                                |
| 156.0M                |              |               | 144.55M           | 4- 63 - 67 → 7.0                                |
|                       |              |               | 147.55M           | 5- 90 - 97 → 7.0                                |
|                       |              |               | 151.55M           | 6- 103 - 107 → 4.0                              |
|                       |              |               |                   | 7- 123 - 130 → 7.0                              |
|                       |              |               |                   | 8- 135 - 142 → 7.0                              |
|                       |              |               |                   | 9- 144 - 148 → 4.0                              |
|                       |              |               |                   | 10-   |

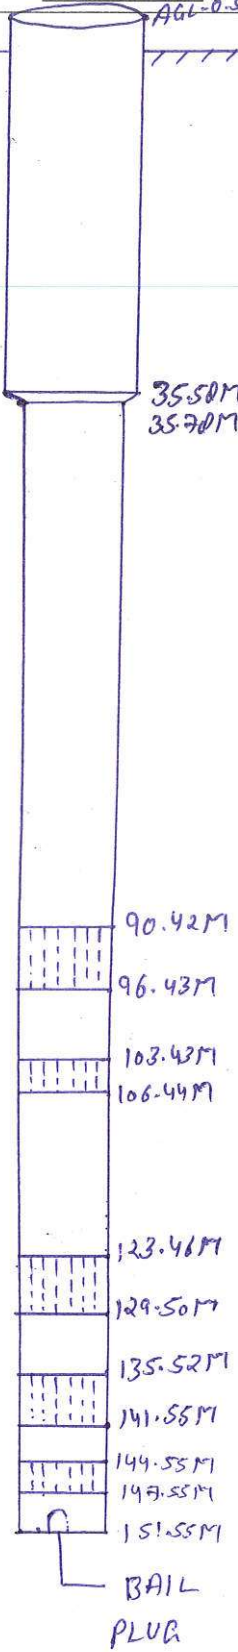

(Nandu Prasad) / (Babbangadav) J.E & A.E

(Mankanday) P.M.C.T.P.A.

Saw  
fy  
E.E



