


Name of Contractor:- M/s Shobharam Premi Meerut

Date of Completion:- 15.06.2017

Depth B. GL Meter	Boring Chart	Stratam
16.76M		CLAY
42.68M		fineto m. Sand.
44.20M		CLAY.
53.35M		fineto m. sand
56.40M		CLAY.
	▲ ▲ ▲ ▲	
	▲ ▲ ▲ ▲	
	▲ ▲ ▲ ▲	Course Sand
	▲ ▲ ▲ ▲	Bajan
77.74M	▲ ▲ ▲ ▲	
99.08M		fineto m. sand.
117.37M		m. sand.
126.57M		CLAY

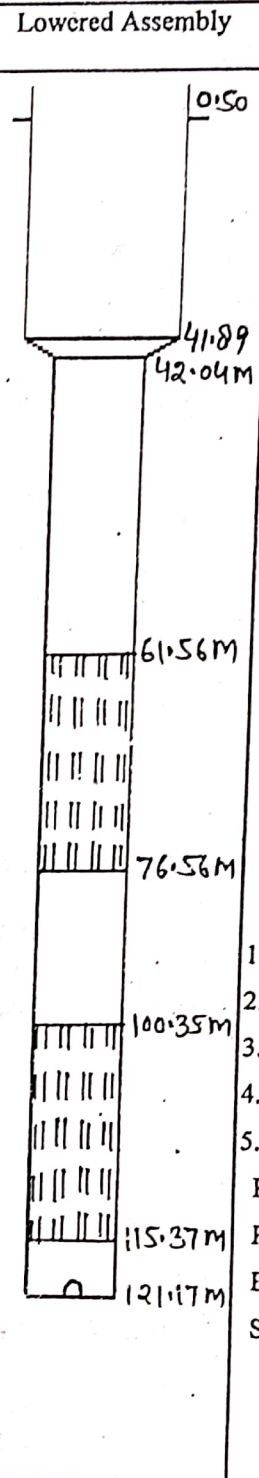

ASSEMBLY DETAILS	
250 m.m. Dia Housing pipe	G.L. m to 0.50 m A.G.L.
250 m.m. Dia Housing pipe	G.L. m to 41.89 m B.G.
250 X 150 m.m. Dia Reducer	41.89 m to 42.04 m.
150 m.m. Dia Blind pipe	42.04 m to 61.56 m.
150 m.m. Dia Slotted pipe	61.56 m to 76.56 m.
150 m.m. Dia Blind pipe	76.56 m to 100.35 m.
150 m.m. Dia Slotted pipe	100.35 m to 115.37 m.
150 m.m. Dia Blind pipe	115.37 m to 121.17 m.

ABSTRACT

1. Drilling Started on - 13.06.2017
 2. Drilling Completed on - 15.06.2017
 3. Assembly Lowered on - 16.06.2017
 4. Drilling Depth - 126.57 m
 5. Assembly Lowered - 121.17 m
- Housing Pipe 250 m.m. dia - 42.39 m
 Reducer 250x150 m.m. dia - 0.15 m
 Blind Pipe 150 m.m. dia - 49.11 m
 Slotted Pipe 150 m.m. dia - 30.02 m