


Depth B. GL Meter	Boring Chart	Stratam
3.05		CLAY
9.15		MEDIUM SAND
21.34		FINE SAND
27.44		MEDIUM SAND
29.63		FINE TO MEDIUM SAND
54.88		
64.02		CLAY
70.12		SANDY CLAY
73.17		FINE SAND
85.56		MEDIUM SAND
88.41		FINE TO MEDIUM SAND
97.56		CLAY

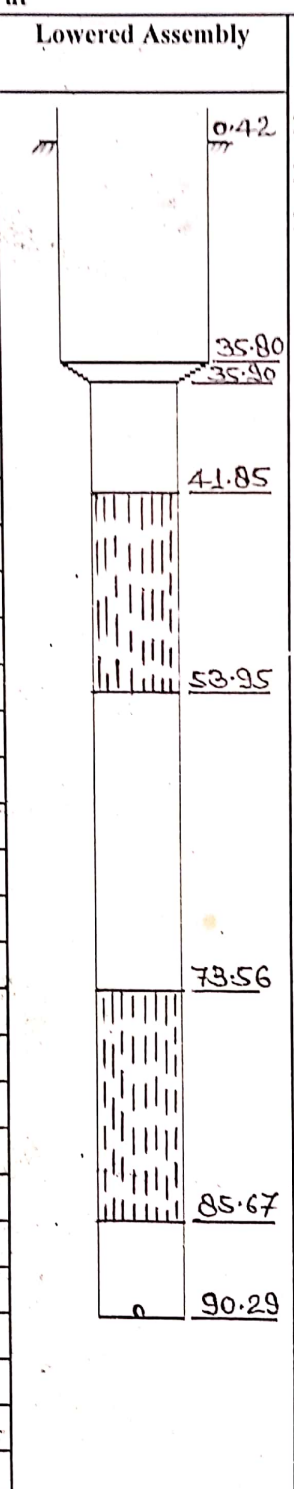

<u>ASSEMBLY DETAILS</u>	
250 m.m. Dia Housing pipe G.L. to 0.42 m A.G.L.	
250 m.m. Dia Housing pipe G.L. to 35.80 m B.G.L.	
250 X 150 m.m. Dia Reducer 35.80 m to 35.90 m.	
150 m.m. Dia Blind pipe 35.90 m to 41.85 m.	
150 m.m. Dia Slotted pipe 41.85 m to 53.95 m.	
150 m.m. Dia Blind pipe 53.95 m to 73.56 m.	
150 m.m. Dia Slotted pipe 73.56 m to 85.67 m.	
150 m.m. Dia Blind pipe 85.67 m to 90.29 m.	
150 m.m. Dia pipe.....m to.....m	
150 m.m. Dia pipe.....m to.....m	
150 m.m. Dia pipe.....m to.....m	
150 m.m. Dia pipe.....m to.....m	
150 m.m. Dia pipe.....m to.....m	
150 m.m. Dia pipe.....m to.....m	
150 m.m. Dia pipe.....m to.....m	
Total Assembly:- 90.71 m.	
<u>ABSTRACT</u>	
1. Drilling Started on	- 13.04.2012
2. Drilling Completed on	- 17.04.2012
3. Assembly Lowered on	- 18.04.2012
4. Drilling Depth	- 97.56 m
5. Assembly Lowered	- 90.29 m
Housing Pipe 250 m.m. dia-	36.22 m
Blind Pipe 150 m.m. dia	- 30.18 m
Slotted Pipe 150 m.m. dia	- 24.21 m