


Testing of T.W. Assembly at Nagara Baudihar T/w Baud
 Lowering - 132/120
 Size - 550 X 500 mm.
 3.30m
 T.W. Assembly Size - 200 X 150 mm.
 Recommended Discharge - 450 L.P.M
 D.O.B. - 29/11/20

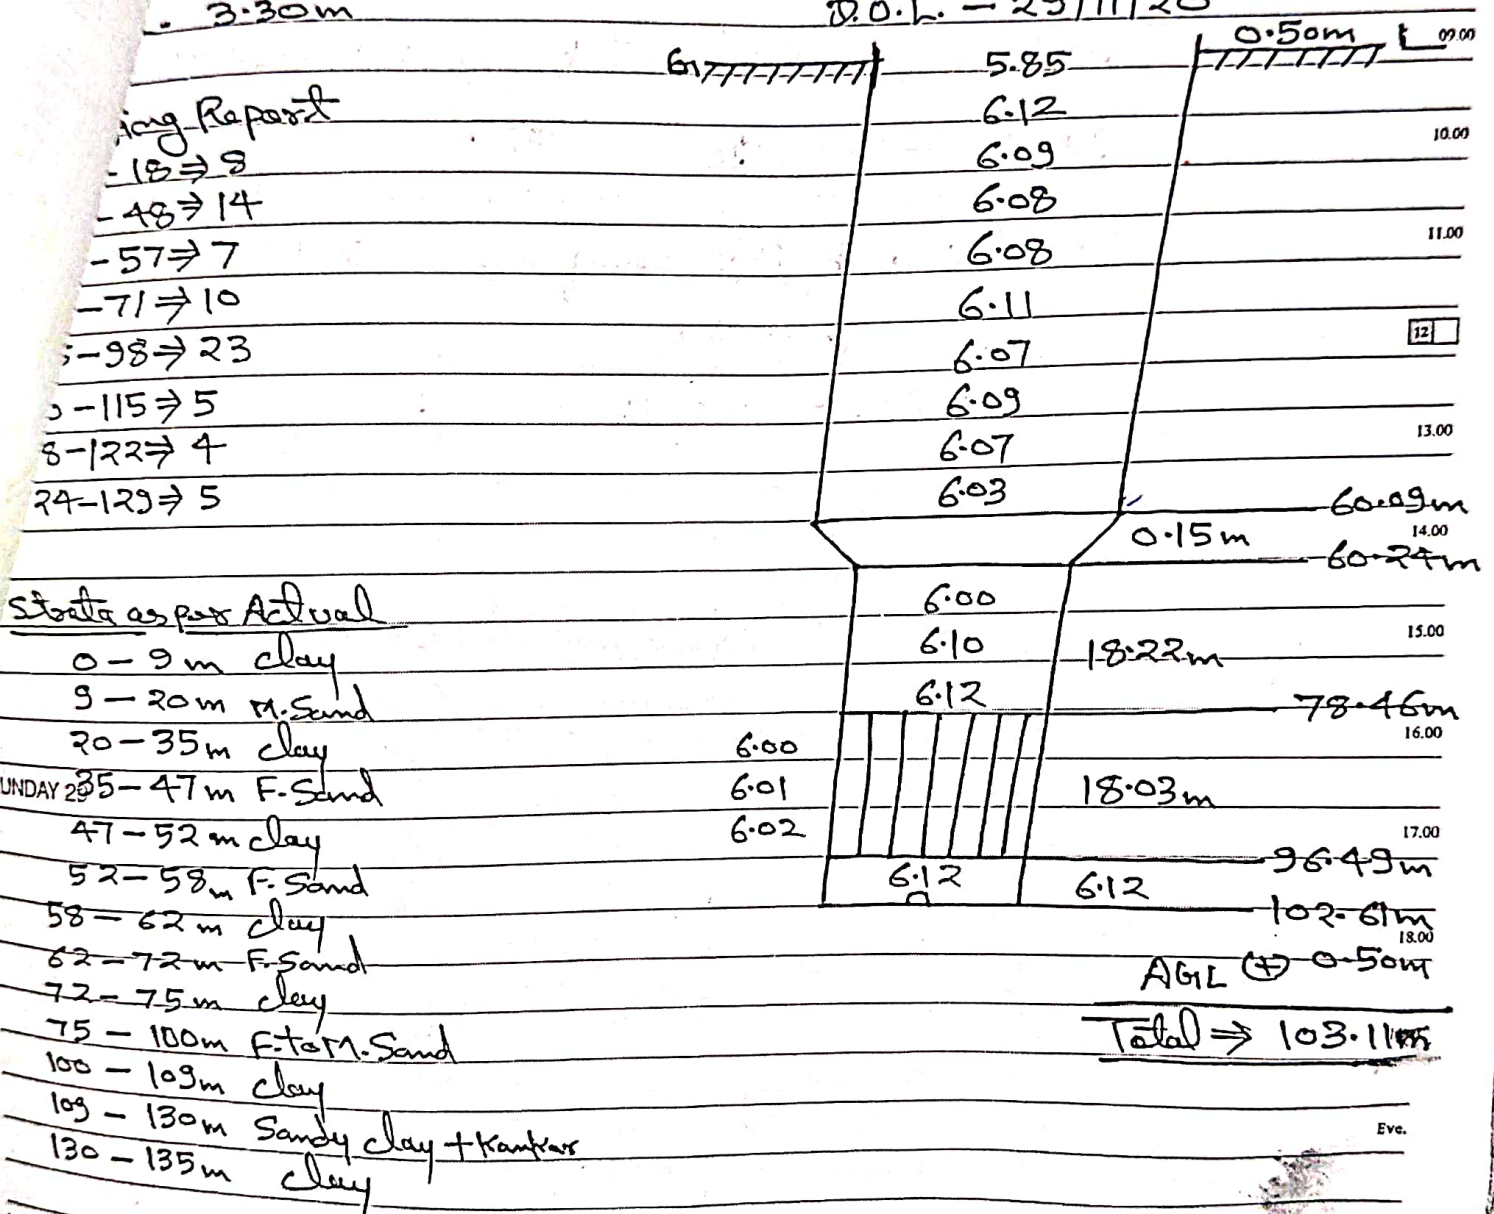

राधामाचण्डे
 (M/S Ansh Construction)
 Contractor
 (Sampurnamand)
 J.E.
 (Babbar Kidav)
 A.E.
 (Adash Kerma)
 E.E.