

M/S Welspun -Kaveri JV Lower Parel (West) Mumbai

Regd. Office-BKT House / Trade World , C Wing 8th Floor,Kamala City ,Senapati Bapat Marg Lower Parel (W),Mumbai 400013

Under Jal Jeevan Mission, District- Jaunpur (U.P.)

Actual TW Assembly of Chaturbhujpur TW, Block- Barsathi, Distt. Jaunpur


PHYSICAL STRATA			
S.No.	BGL in meter		Formation
	From	to	
1	0	15	Surface Clay
2	15	27	Clay + Kankar
3	27	48	Fine Sand
4	48	57	Kankar + Clay
5	57	102	Clay
6	102	114	Fine to Marginal Sand
7	114	159	Clay Sand
8	159	198	Marginal Sand + Kankar
9	198	201	Fine Sand
10	201	246	Fine Sand + Kankar
11	246	330	Clay Sand

Logging Report					
Date of Logging-25.05.2022					
S.N.	Depth (Mbgl)		Thickness (m)	Quality (In terms of Salinity)	Remark
	From	to			
1	27	34	7	Good	
2	38	48	10	Good	
3	100	104	4	Good	
4	108	115	7	Good	
5	120	124	4	Good	
6	140	144	4	Good	
7	153	159	6	Good	
8	162	165	3	Good	
9	171	178	7	Good	
10	181	185	4	Good	
11	188	192	4	Good	
12	195	200	5	Good	
13	205	213	8	Good	
14	242	248	6	Good	
1. Fine bands of kankar are intermixed almost all the Zones.					
2. Zones SI No.3, 6 and 8 are Fine Sand in nature.					

1. Fine bands of kankar are intermixed almost all the Zones
2. Zones SI No.3, 6 and 8 are Fine Sand in nature.

DETAILS

1	Date of lowering	03.06.2022
2	Depth of bore 600mm ϕ	66.00 Mbgl
3	Depth of bore 500mm ϕ	114.00 Mbgl
3	Depth of bore 450mm ϕ	148.00 Mbgl
4	Housing pipe 300 mm ϕ	66.32 m
5	Plane pipe 150 mm ϕ	145.55 m
6	Slotted pipe 150 mm ϕ	42.00 m
7	300x150 mm ϕ Reducer	0.20 m
8	Total	254.07 m

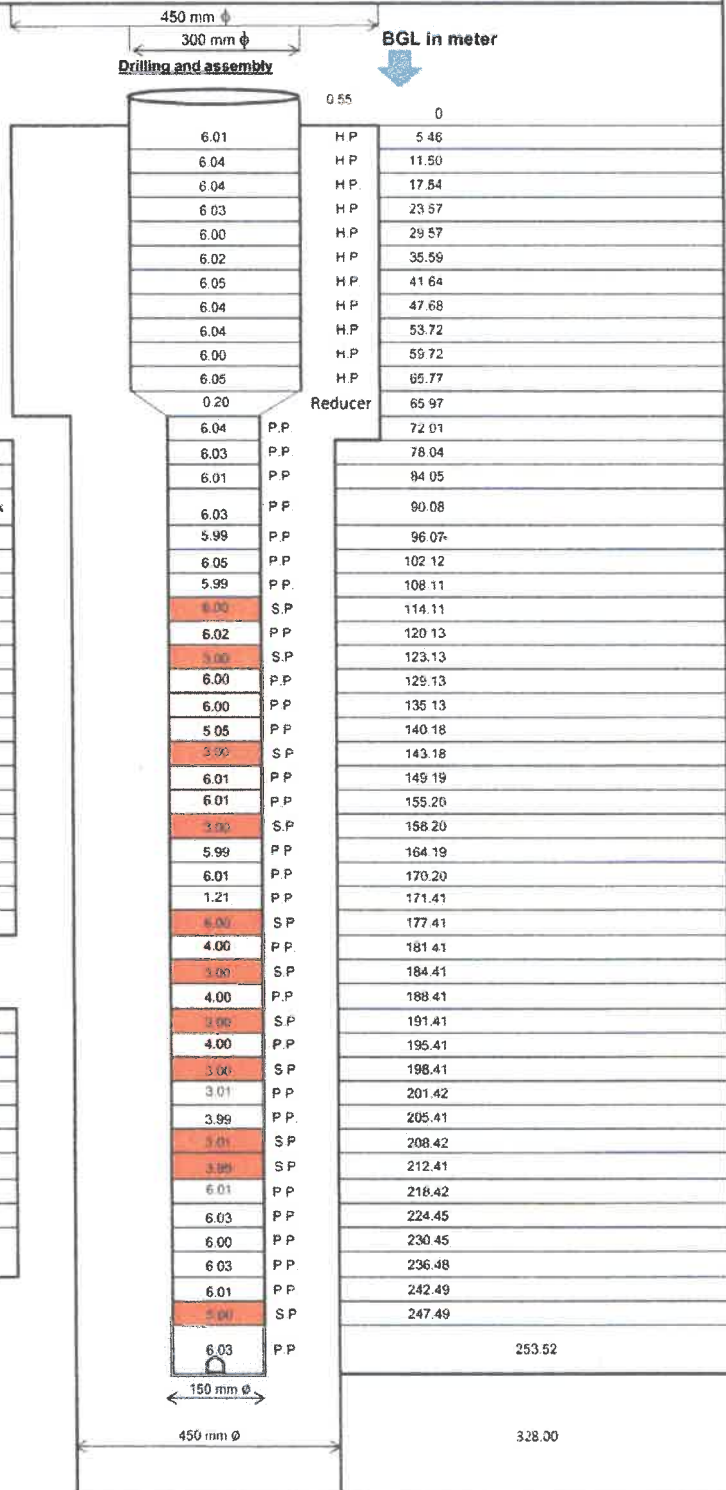

Company Repre
M/S Welspun -Kaveri JV
Jaunpur (U.P.)

TPIA
Medhaj Techno Concept Pvt. Ltd., Jaunpur

(Aditya Singh)
Junior Engineer

(D.S. Kushwaha)
Assistant Engineer

(J.K. Gupta)
Exe. Engineer

Division Office (E&M), U.P.Jal Nigam (Rural), Varanasi