

CANO 366/EE/2.16.17


M/S Pal Enterprises

OFFICE OF THE EXECUTIVE ENGINEER, UNICEF PROJECT UNIT (E&M), U.P. JAL NIGAM, SONEBHADI

Actual Tube well assembly lowering and strata Chart of KAYLAPUR T.W. BHADOHI II

Date of start of drilling :- 26/7/16
 Date of lowering :- 7/8/16
 Depth drilled :- 191.55 mt
 Size of Drilled finished bore hole :- $\phi 25 \times 450 \text{ mm}$
 Size of T/W assembly lowered :- 300×150

Name of machine - Cut. rig m/c

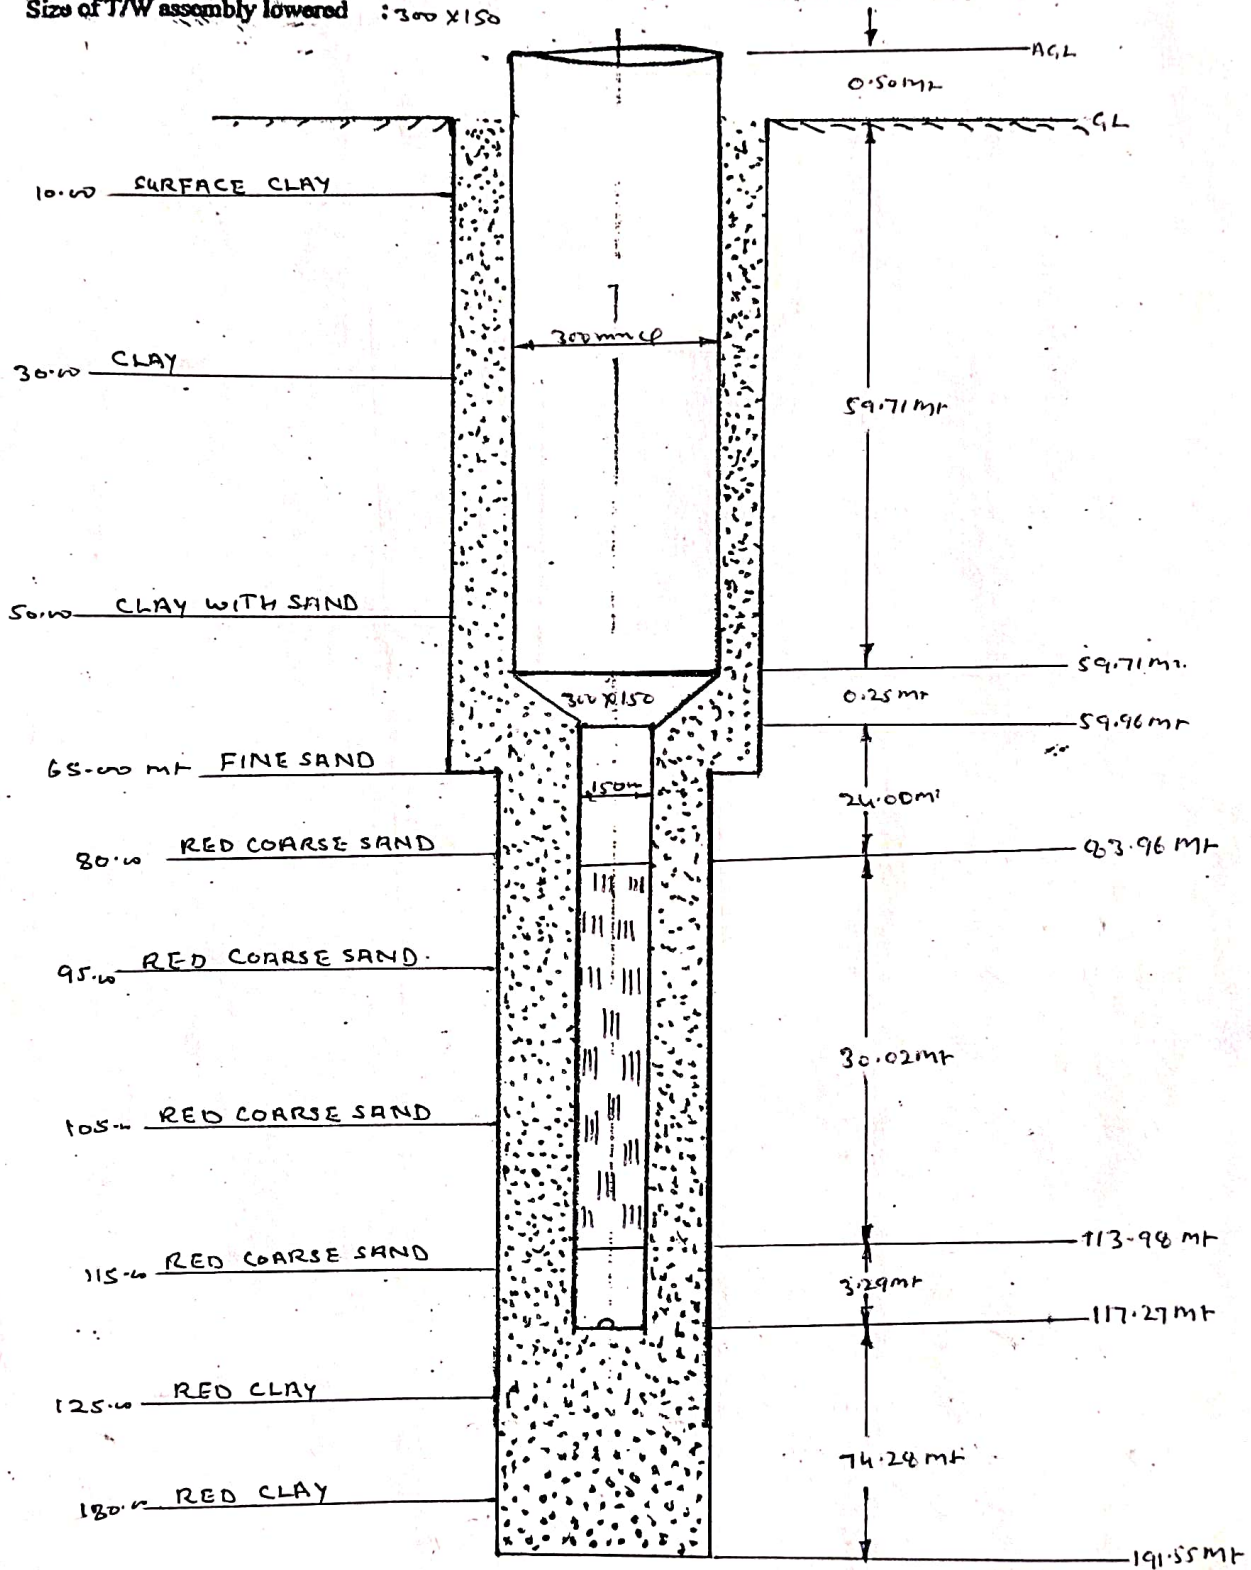

For PAL ENTERPRISES

Prop. Cont.

JE

S.D.O.

JE (T)

EE