


OFFICE OF THE EXECUTIVE ENGINEER, UNICEF PROJECT UNIT (E&M), U.P. JAL NIGAM, SONEBHADR
Actual Tube well assembly lowering and strata Chart of WELL-1
DISTT - BHADOHI

Date of start of drilling : - 31/5/15
 Date of lowering : - 12/5/15
 Depth drilled : - 195.00 mt
 Size of Drilled finished bore hole : - 625 mm ϕ - 65 mm
 Size of T/W assembly lowered : - 450 mm ϕ - 130 mm
 300 X 150 mm

Name of machine : Hand dig
 Length of 2nd : 2.29 mt
 Length of 1st : 9.16 mt
 Length of : ...

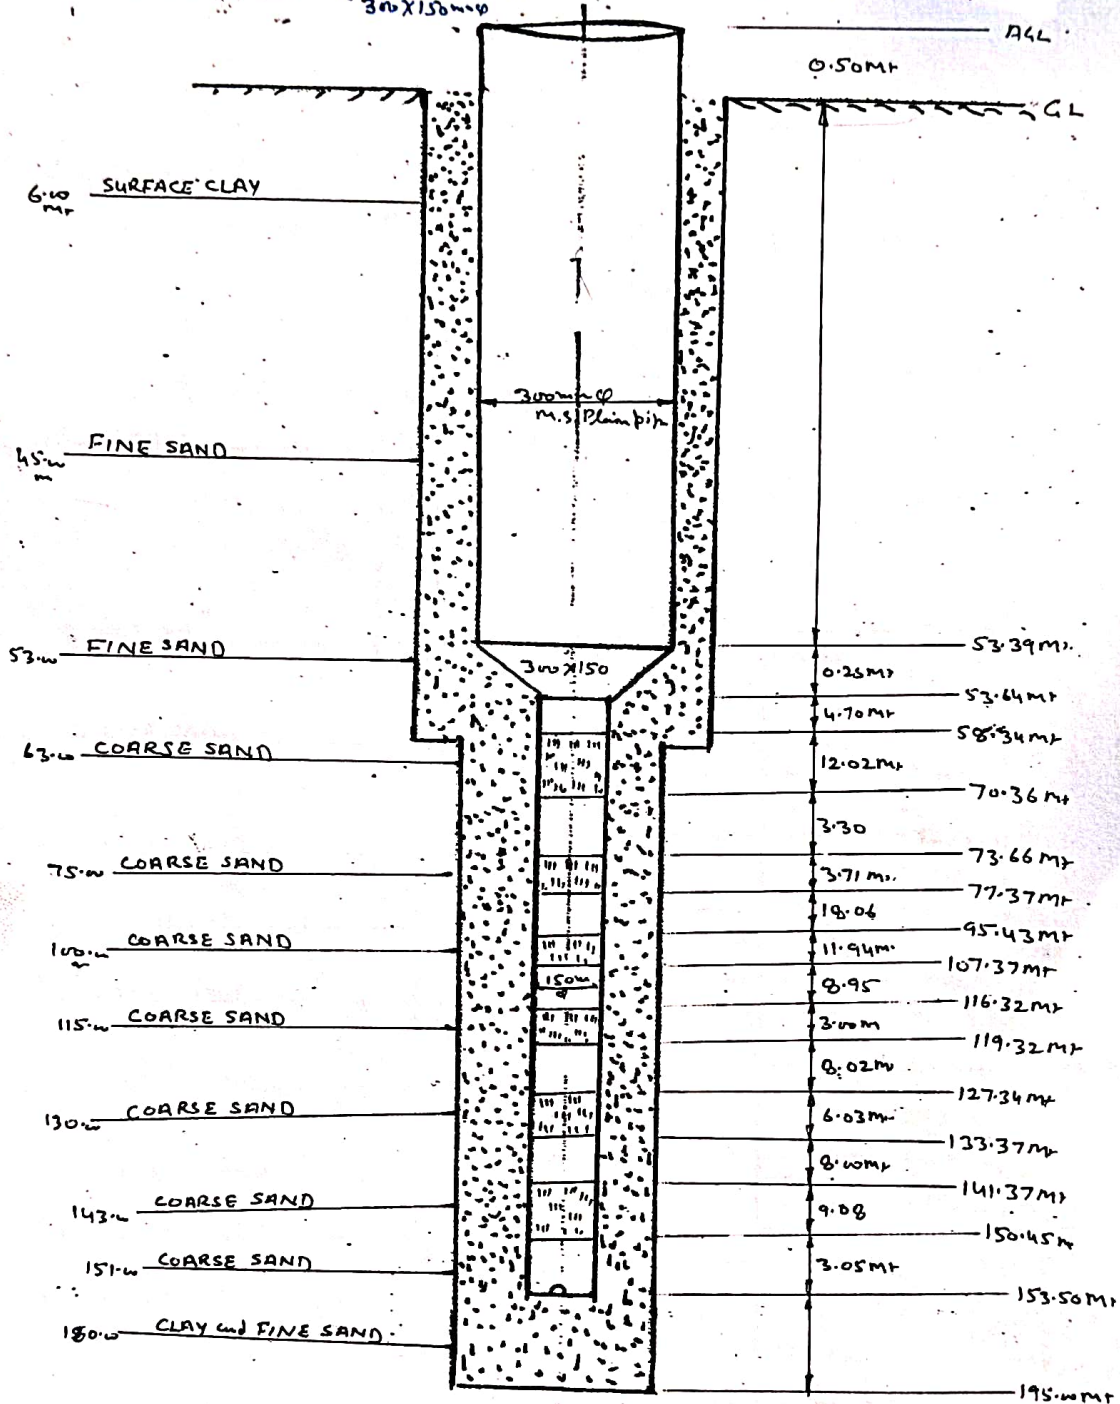




Cont

J.E

S.D.O.

J.E(T)

E.E
2