


LC INFRAPROJECTS PVT. LTD.

Site Office: House no. 110/B-9, Pardaha Mill Road, Near New Public School
Maunathbhanjan, Mau-275101, Uttar Pradesh, India. **Contact No. :** 99352 64065
Email ID: lcinfra.mau@gmail.com, lcinfraho.jjm@gmail.com

Proposed Tube well Assembly Chart cum Strata Chart for KAMALSENPUR Gram Panchayat Water Supply Scheme,
Block- RANIPUR, District-MAU (Under JJM Program)

Tubewell Assembly 200 mm x 150 mm dia.
Required Discharge of Tubewell 600 LPM

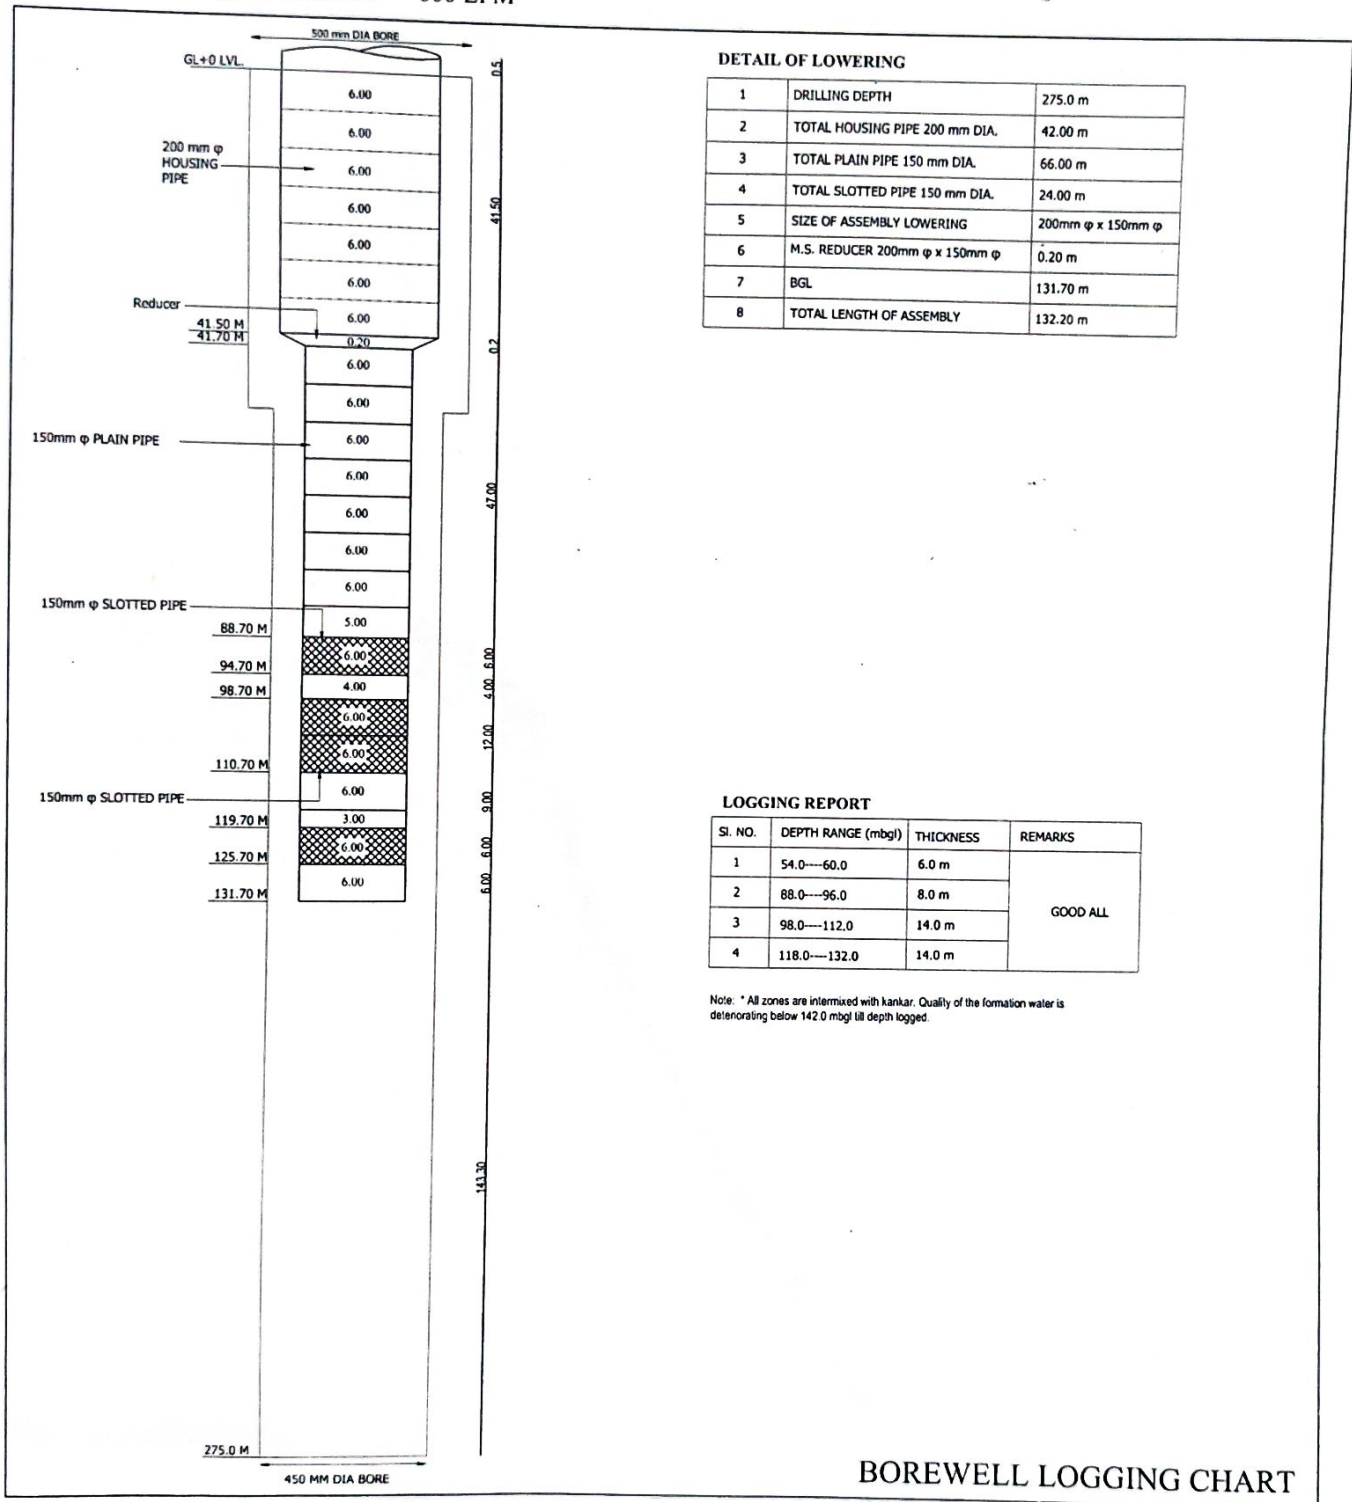

LC Infra

TPI

J.E

A.E

EX.EN

Registered Office : 409, Iscon Elegance, Nr. Jain Temple, Opp. Circle P,
Prahaldnagar Cross Road, SG Highway, Ahmedabad - 380015, Gujarat, India
Email ID : info@laxmibhargava.com