


Actual Assembly chart of Stai Rampur T.W. Dist. - Balarampur under N.R.W. S.P.

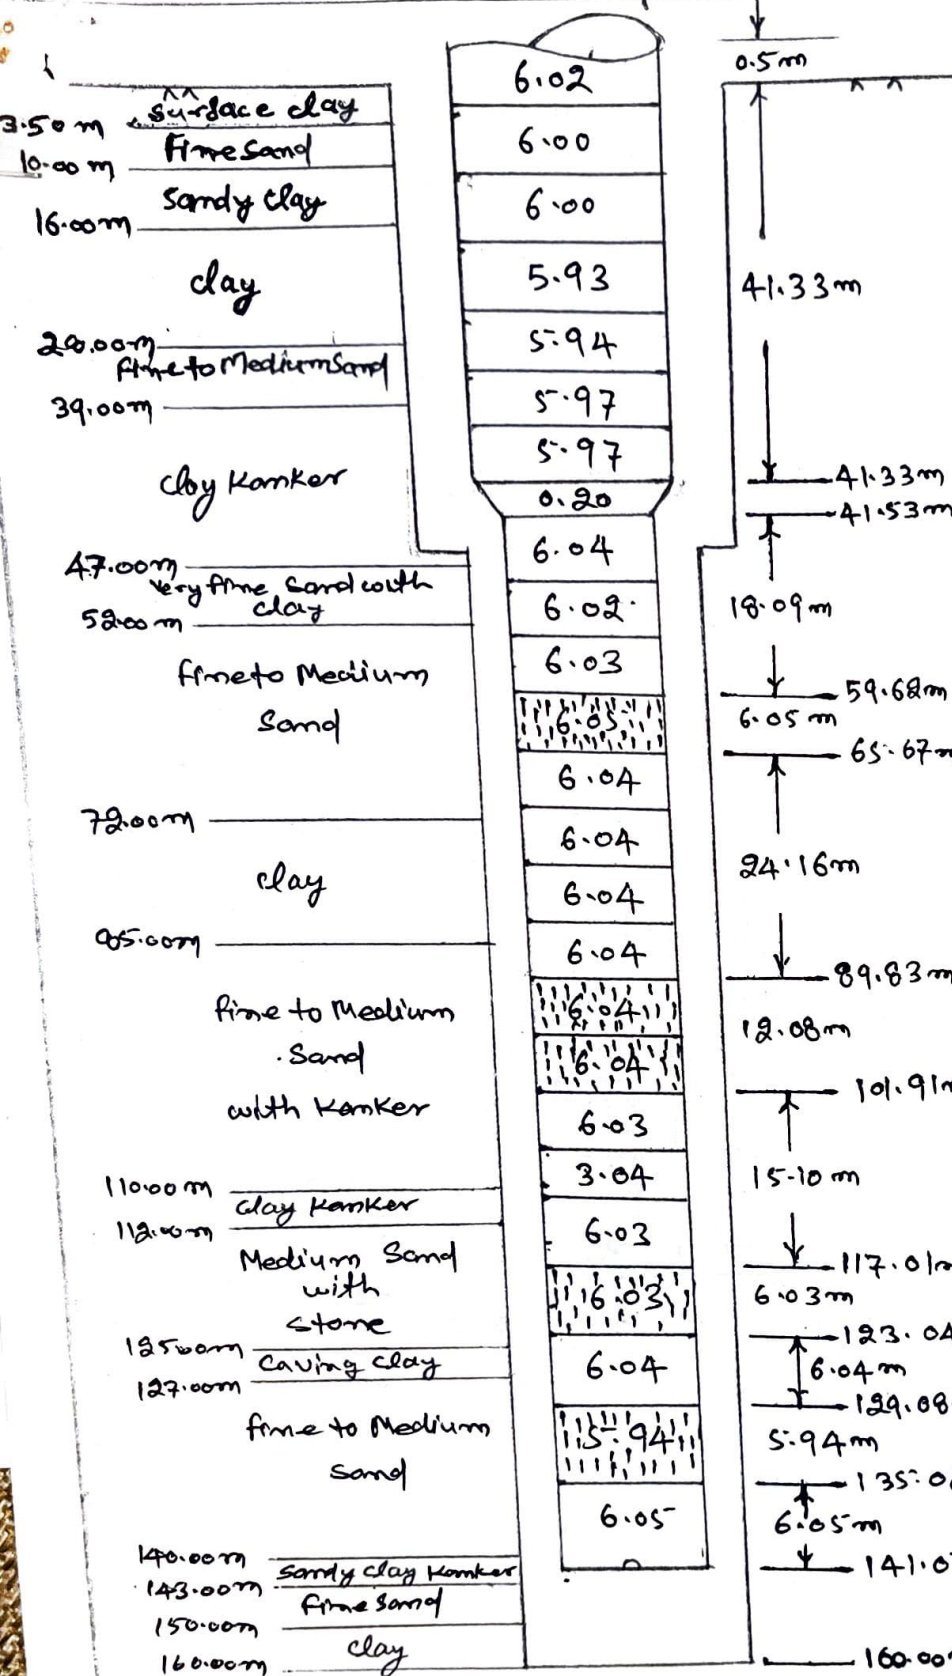

Required Discharge :- 1500 LPM
Bore Size :- 675 x 550 mm
Assembly Size :- 300 x 200 mm
Drilling Depth :- 160.00 m bgl
Logging Depth :- 155 m bgl
Date of logging :- 20/12/13
Date of lowering :- 22/12/13
Detail of Logging :-

Sl No	Range (m)	Thickness (m)	Remarks
1.	33-38	5.00	Good
2.	55-70	15.00	
3.	88-106	18.00	
4.	115-124	9.00	
5.	127-139	12.00	
6.	144-148	4.00	

By :- Sd/
(Dr. R.A. Yadav)
Manager,
Ground Water Board,
Lko.

Detail of Lowering :-

1. Total Lowering :- 141.57 m
AGL :- 0.5 m
BGL :- 141.07 m
2. 300 mm ϕ Housing :- 41.83 m
3. 300 x 200 mm ϕ Reducer :- 0.20 m
4. 200 mm ϕ pipe :- 63.39 m
5. 200 mm ϕ Bail plug :- 6.05 m
6. 200 mm ϕ shaft :- 30.10 m

Sd/
Mr. Shiv Prasad
27/11
K. K. K.

Sd/
(Mr. Nagesh Singh)
J.E.

Sd/
(Mr. Dinesh Kumar)
A.E.

Sd/
(Mr. S.B. Prasad)
E.E.