


Final assembly chart of Ujjaini Kala 2me-Und T.W No-1 Ganda Under N.R.W.S.P.

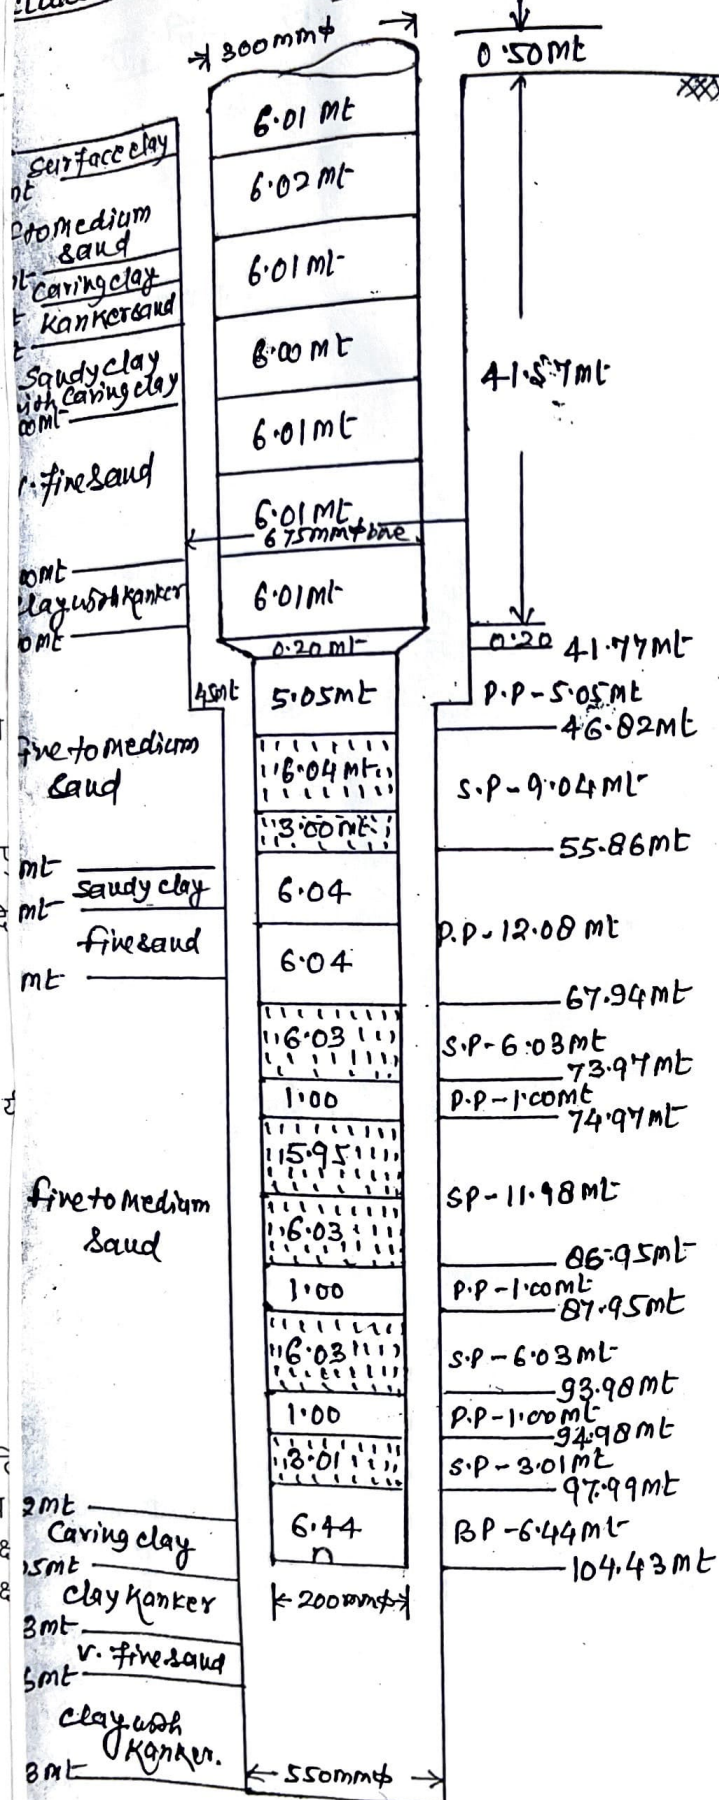

Required Discharge! - 1600 LPM
 Bore Size! - 675mm x 550mm
 Assembly Size! - 300mm x 200mm
 Depth of Bore! - 133 mt BGL
 Logging depth! - 131 mt BGL
 Date Logging! - 3.2.014
 Date of Lowering! - 8.2.014
 Total Lowering! - 104.93 mt
 AGL 00.50 mt
 BGL 104.43 mt

Logging report

Sl No	Depth range (mgl)	Thickness	Remarks
1-	24-27	13.00	v. fine sand
2-	41-54	16.00	Good
3-	60-102	42.00	Good
4-	113-116	3.00	v. fine sand

Sd - - - -

Dr. R.A. Yadav.

Manager

Ground Water

U.P.J.N. Goudg

300mm m.s. Plain pipe - 42.07 mt

200mm m.s. Plain pipe - 20.13 mt

200mm m.s. Slotted pipe - 36.09 mt

200mm m.s. Base plug - 6.44 mt

300 x 200 mm m.s. Reducer - 0.20 mt

104.93 mt

AGL - 00.50 mt

BGL - 104.43 mt

Recommended & prepared by me

m/s R. J. K. K. T. W. Pvt Ltd & Co
 Authorised Signatory

(D.K. Kanawiya)
 JE

(S.K. Karndhar)
 AE

Seen
 (S.B. Poores)
 EE