


ACTUAL / FINAL ASSEMBLY CHART OF TUBEWELL

NAME OF SCHEME:- JAL JEEVAN MISSION
NAME OF SITE:- ASTIYA (BLOCK - AMRAUDHA)
NAME OF COMPANY:- M/S VSAIPPL - SCL (JV)
TYPE OF RIG M/C:- DC

DISTRICT:- KANPUR DEHAT
SIZE OF BORE:- (500 X 450) mm.
SIZE OF ASSEMBLY:- (200 X 150) mm.
DISCHARGE : 500 LPM

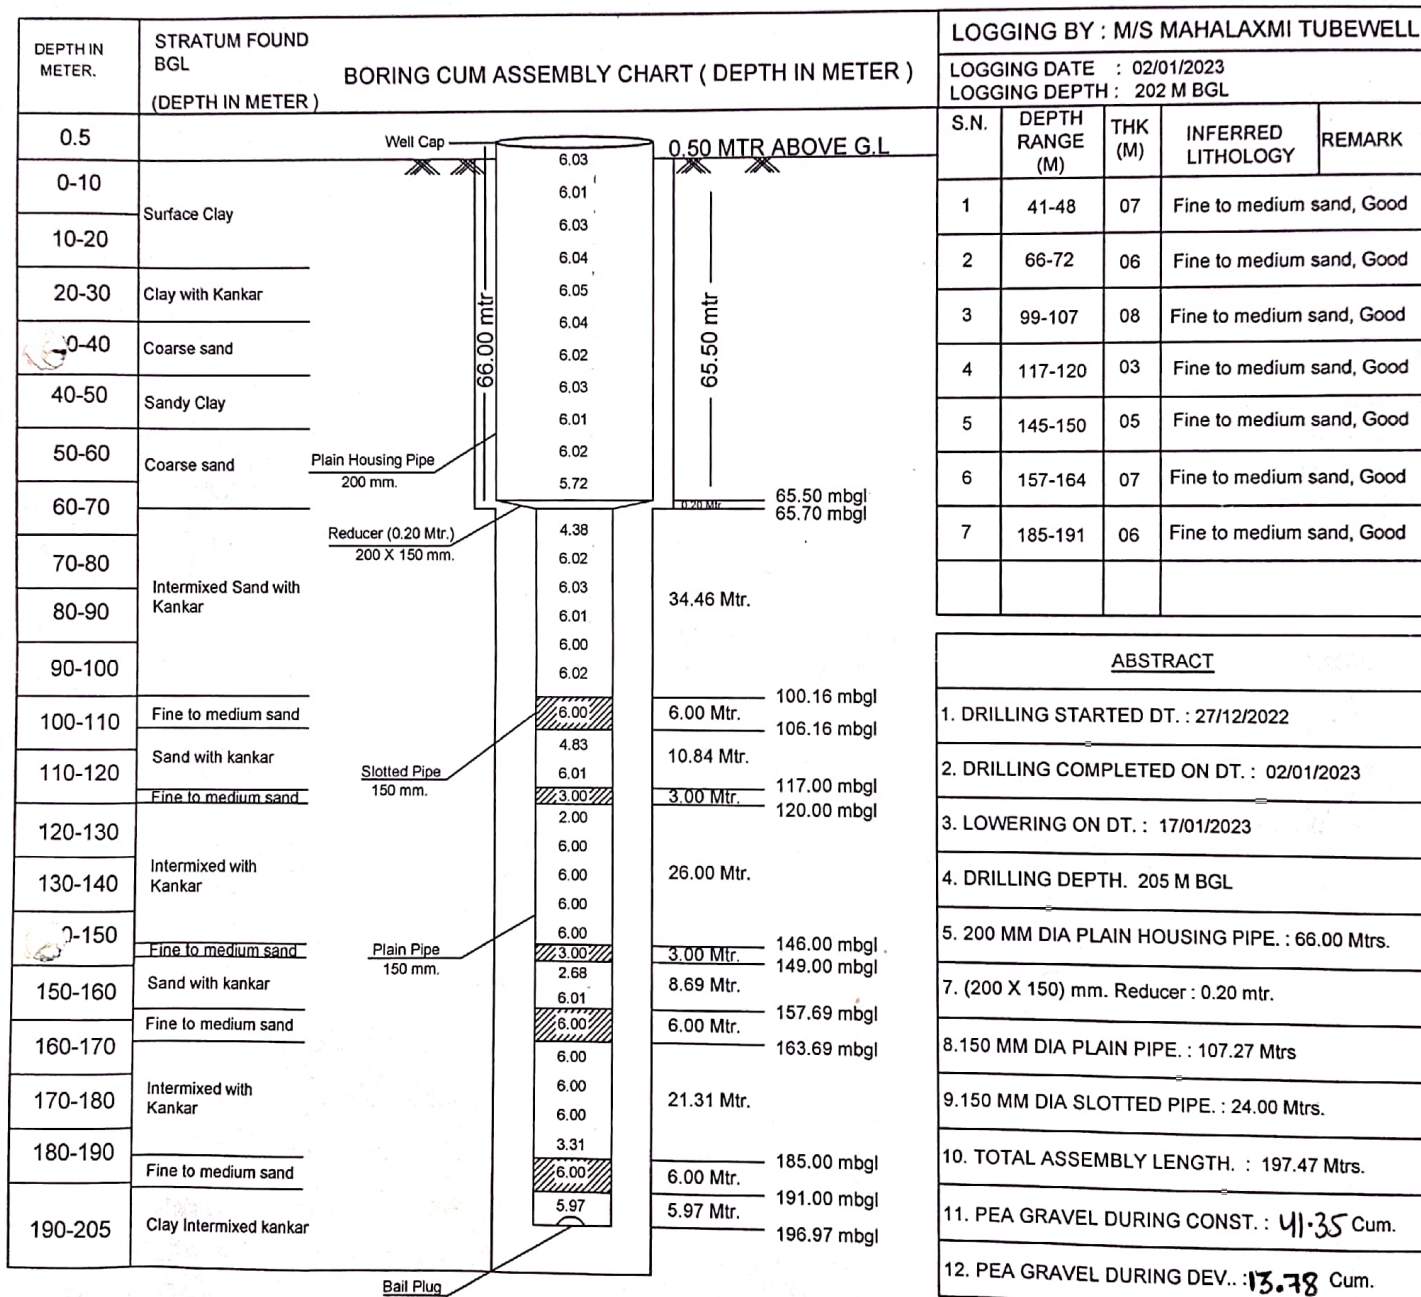


ABSTRACT

1. DRILLING STARTED DT. : 27/12/2022
2. DRILLING COMPLETED ON DT. : 02/01/2023
3. LOWERING ON DT. : 17/01/2023
4. DRILLING DEPTH. 205 M BGL
5. 200 MM DIA PLAIN HOUSING PIPE. : 66.00 Mtrs.
7. (200 X 150) mm. Reducer : 0.20 mtr.
8. 150 MM DIA PLAIN PIPE. : 107.27 Mtrs
9. 150 MM DIA SLOTTED PIPE. : 24.00 Mtrs.
10. TOTAL ASSEMBLY LENGTH. : 197.47 Mtrs.
11. PEA GRAVEL DURING CONST. : 41.35 Cum.
12. PEA GRAVEL DURING DEV.. : 13.78 Cum.



CHECKED BY

JUNIOR ENGINEER

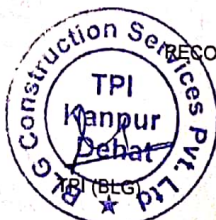

RECOMMEND BY

ASSISTANT ENGINEER

APPROVED BY

EXECUTIVE ENGINEER (E&M)