


ACTUAL / FINAL ASSEMBLY CHART OF TUBEWELL

NAME OF SCHEME:- JAL JEEVAN MISSION
NAME OF SITE:- ANGURI
NAME OF COMPANY:- VSAIPPL - SCL (JV).
TYPE OF RIG M/C:- DC

DISTRICT:- KANPUR DEHAT
SIZE OF ASSEMBLY:- (200 X 150) mm.
SIZE OF BORE:- (500 X 450) mm.
DISCHARGE : 200 LPM

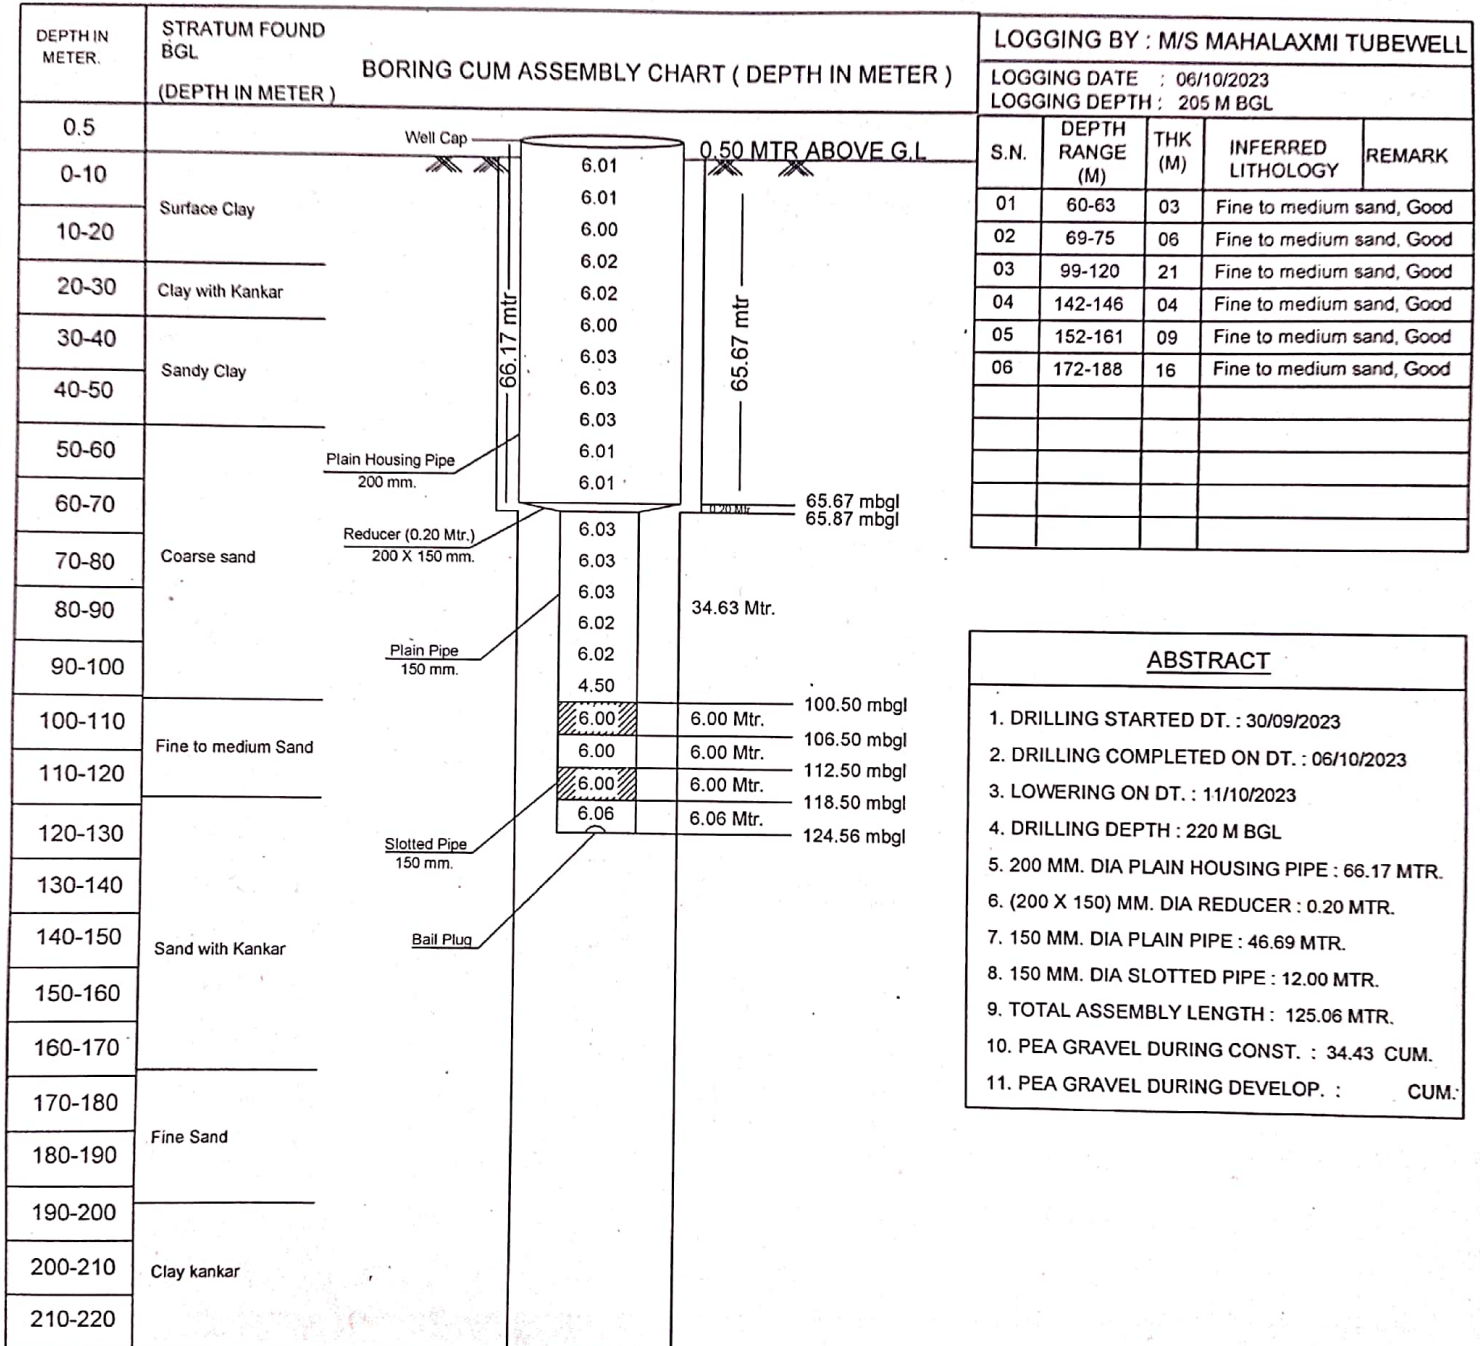

ABSTRACT

1. DRILLING STARTED DT. : 30/09/2023
2. DRILLING COMPLETED ON DT. : 06/10/2023
3. LOWERING ON DT. : 11/10/2023
4. DRILLING DEPTH : 220 M BGL
5. 200 MM. DIA PLAIN HOUSING PIPE : 66.17 MTR.
6. (200 X 150) MM. DIA REDUCER : 0.20 MTR.
7. 150 MM. DIA PLAIN PIPE : 46.69 MTR.
8. 150 MM. DIA SLOTTED PIPE : 12.00 MTR.
9. TOTAL ASSEMBLY LENGTH : 125.06 MTR.
10. PEA GRAVEL DURING CONST. : 34.43 CUM.
11. PEA GRAVEL DURING DEVELOP. : CUM.

PREPARED BY

CHECKED BY

RECOMMEND BY

APPROVED BY



JUNIOR ENGINEER



ASSISTANT ENGINEER

EXECUTIVE ENGINEER (E&M)