


## ACTUAL / FINAL ASSEMBLY CHART OF TUBEWELL

NAME OF SCHEME:- JAL JEEVAN MISSION  
NAME OF SITE:- DILAULIYA BANGAR (BLOCK - AMRAUDHA)  
NAME OF COMPANY:- VSAIPPL - SCL (JV).  
TYPE OF RIG MC:- DC

DISTRICT:- KANPUR DEHAT  
SIZE OF ASSEMBLY:- (200 X 150) mm.  
SIZE OF BORE:- (500 X 450) mm.  
DISCHARGE : 530 LPM

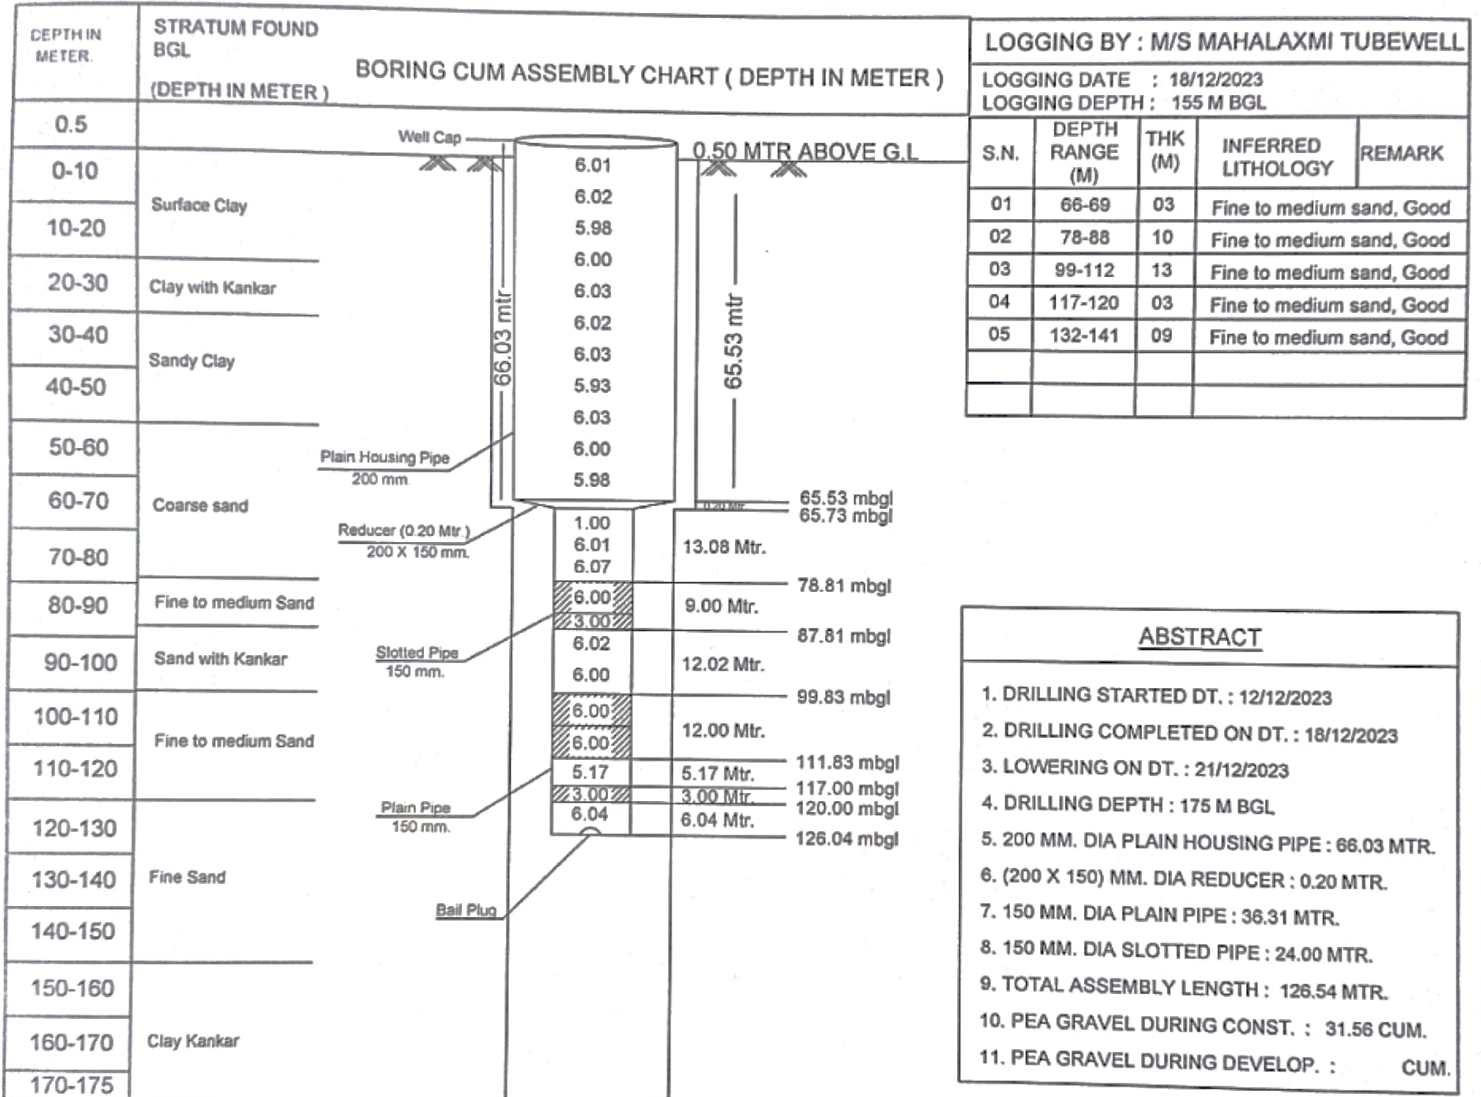

### ABSTRACT

1. DRILLING STARTED DT. : 12/12/2023
2. DRILLING COMPLETED ON DT. : 18/12/2023
3. LOWERING ON DT. : 21/12/2023
4. DRILLING DEPTH : 175 M BGL
5. 200 MM. DIA PLAIN HOUSING PIPE : 66.03 MTR.
6. (200 X 150) MM. DIA REDUCER : 0.20 MTR.
7. 150 MM. DIA PLAIN PIPE : 36.31 MTR.
8. 150 MM. DIA SLOTTED PIPE : 24.00 MTR.
9. TOTAL ASSEMBLY LENGTH : 126.54 MTR.
10. PEA GRAVEL DURING CONST. : 31.56 CUM.
11. PEA GRAVEL DURING DEVELOP. : CUM.

PREPARED BY

CHECKED BY

RECOMMEND BY

APPROVED BY



*[Signature]*  
JUNIOR ENGINEER



*[Signature]*  
ASSISTANT ENGINEER

*[Signature]*  
EXECUTIVE ENGINEER (E&M)