


ACTUAL / FINAL ASSEMBLY CHART OF TUBEWELL

NAME OF SCHEME:- JAL JEEVAN MISSION
NAME OF SITE:- KRIPALPUR
NAME OF COMPANY:- VSAIPPL - SCL (JV).
TYPE OF RIG M/C:- DC

DISTRICT:- KANPUR DEHAT
SIZE OF ASSEMBLY:- (200 X 150) mm.
SIZE OF BORE:- (500 X 450) mm.
DISCHARGE : 340 LPM

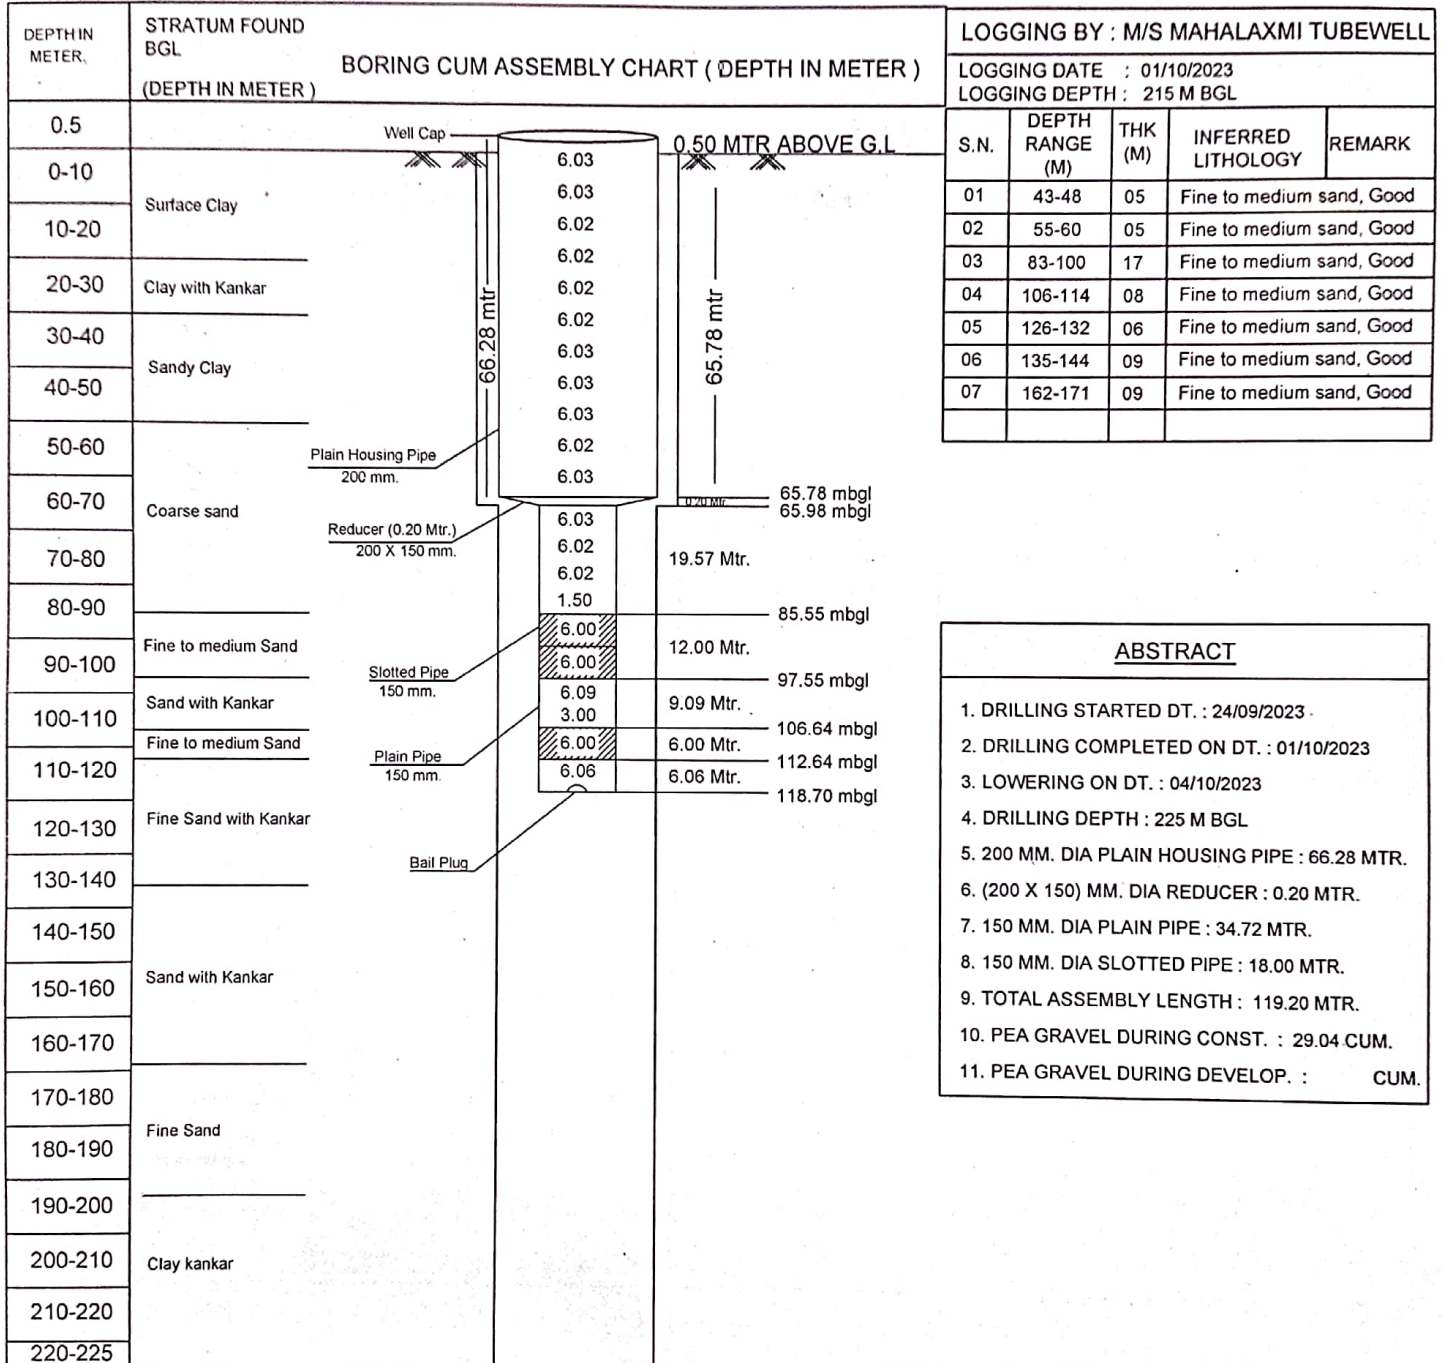

ABSTRACT

1. DRILLING STARTED DT. : 24/09/2023
2. DRILLING COMPLETED ON DT. : 01/10/2023
3. LOWERING ON DT. : 04/10/2023
4. DRILLING DEPTH : 225 M BGL
5. 200 MM. DIA PLAIN HOUSING PIPE : 66.28 MTR.
6. (200 X 150) MM. DIA REDUCER : 0.20 MTR.
7. 150 MM. DIA PLAIN PIPE : 34.72 MTR.
8. 150 MM. DIA SLOTTED PIPE : 12.00 MTR.
9. TOTAL ASSEMBLY LENGTH : 119.20 MTR.
10. PEA GRAVEL DURING CONST. : 29.04 CUM.
11. PEA GRAVEL DURING DEVELOP. : CUM.

PREPARED BY


CHECKED BY

RECOMMEND BY

APPROVED BY



JUNIOR ENGINEER

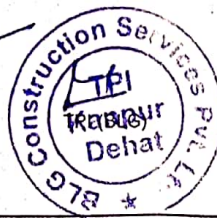

ASSISTANT ENGINEER

EXECUTIVE ENGINEER (E&M)