


ACTUAL / FINAL ASSEMBLY CHART OF TUBEWELL

NAME OF SCHEME:- JAL JEEVAN MISSION
NAME OF SITE:- KARIYAPUR (BLOCK - AMRAUDHA)
NAME OF COMPANY:- M/S VSAIPPL - SCL (JV),
TYPE OF RIG M/C:- DC

DISTRICT:- KANPUR DEHAT
SIZE OF BORE:- (500 X 450) mm.
SIZE OF ASSEMBLY:- (200 X 150) mm.
DISCHARGE : 600 LPM

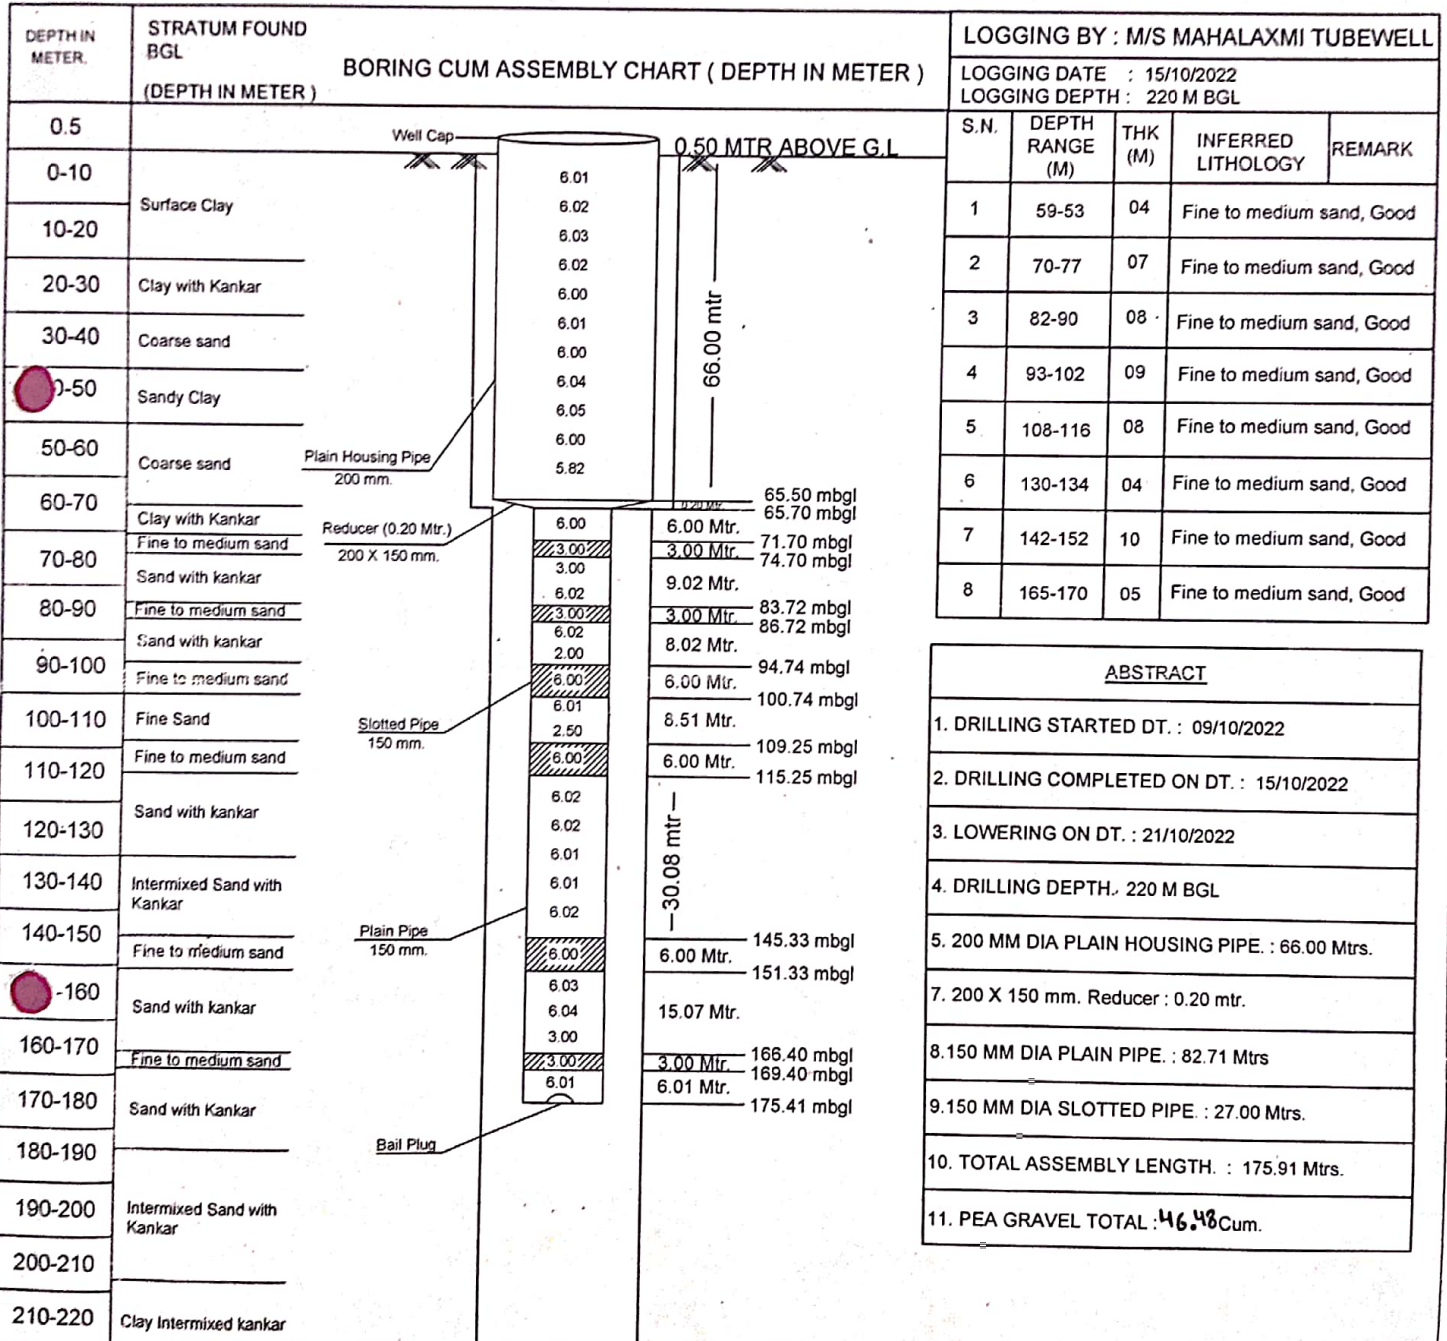

CHEKED BY

TPT (BLG)

RECOMMENDED

JUNIOR ENGINEER

APPROVED BY

ASSISTANT ENGINEER

EXECUTIVE ENGINEER (E&M)