


ACTUAL / FINAL ASSEMBLY CHART OF TUBEWELL

NAME OF SCHEME - JAL JEEVAN MISSION
NAME OF SITE - JAMAUN & NASIRPUR (BLOCK - RAJPUR)
NAME OF COMPANY - VSAIPPL - SCL (JV)
TYPE OF RIG/MC - DC

DISTRICT - KANPUR DEHAT
SIZE OF ASSEMBLY - (300 X 150) mm.
SIZE OF BORE - (600 X 450) mm.
DISCHARGE - 750 LPM

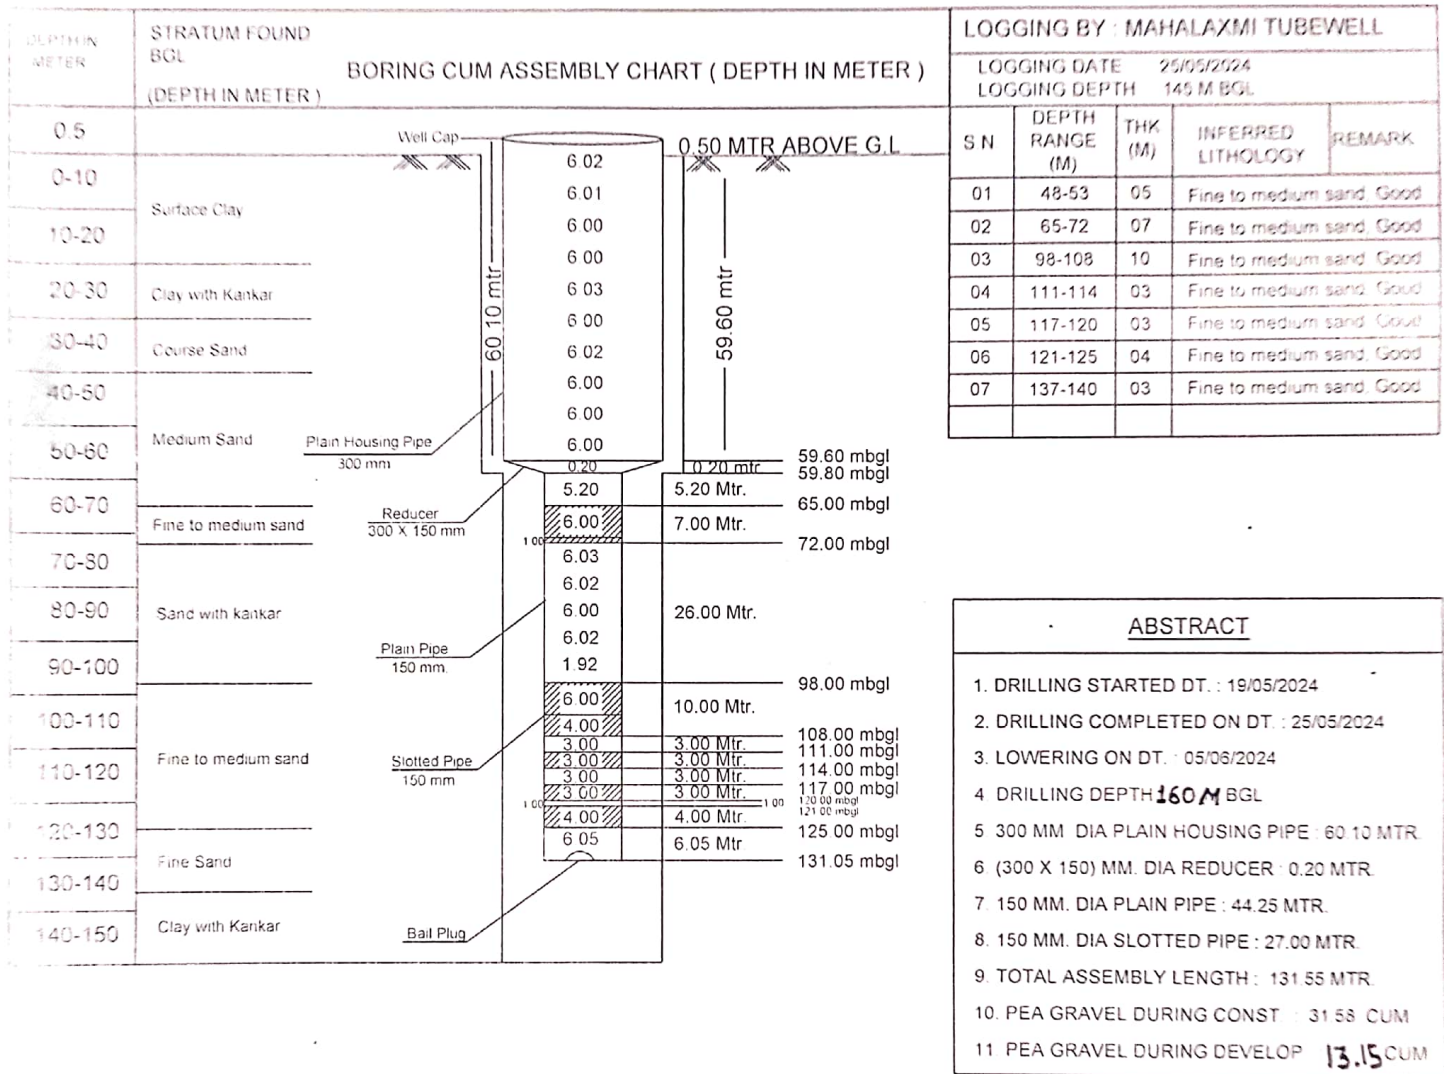

CHECKED BY

(Signature)
JUNIOR ENGINEER

RECOMMEND BY

(Signature)
TPI (BLG)

APPROVED BY

(Signature)
ASSISTANT ENGINEER

(Signature)
EXECUTIVE ENGINEER (E&M)