


ACTUAL / FINAL ASSEMBLY CHART OF TUBEWELL

NAME OF SCHEME:- JAL JEEVAN MISSION
NAME OF SITE:- DHARAMPUR - MANGALPUR (BLOCK - SANDALPUR)
NAME OF COMPANY:- M/S VSAIPPL - SCL (JV).
TYPE OF RIG M/C:- DC

DISTRICT:- KANPUR DEHAT
SIZE OF ASSEMBLY:- (200 X 150) mm.
SIZE OF BORE:- (500 X 450) mm.
DISCHARGE : 530 LPM

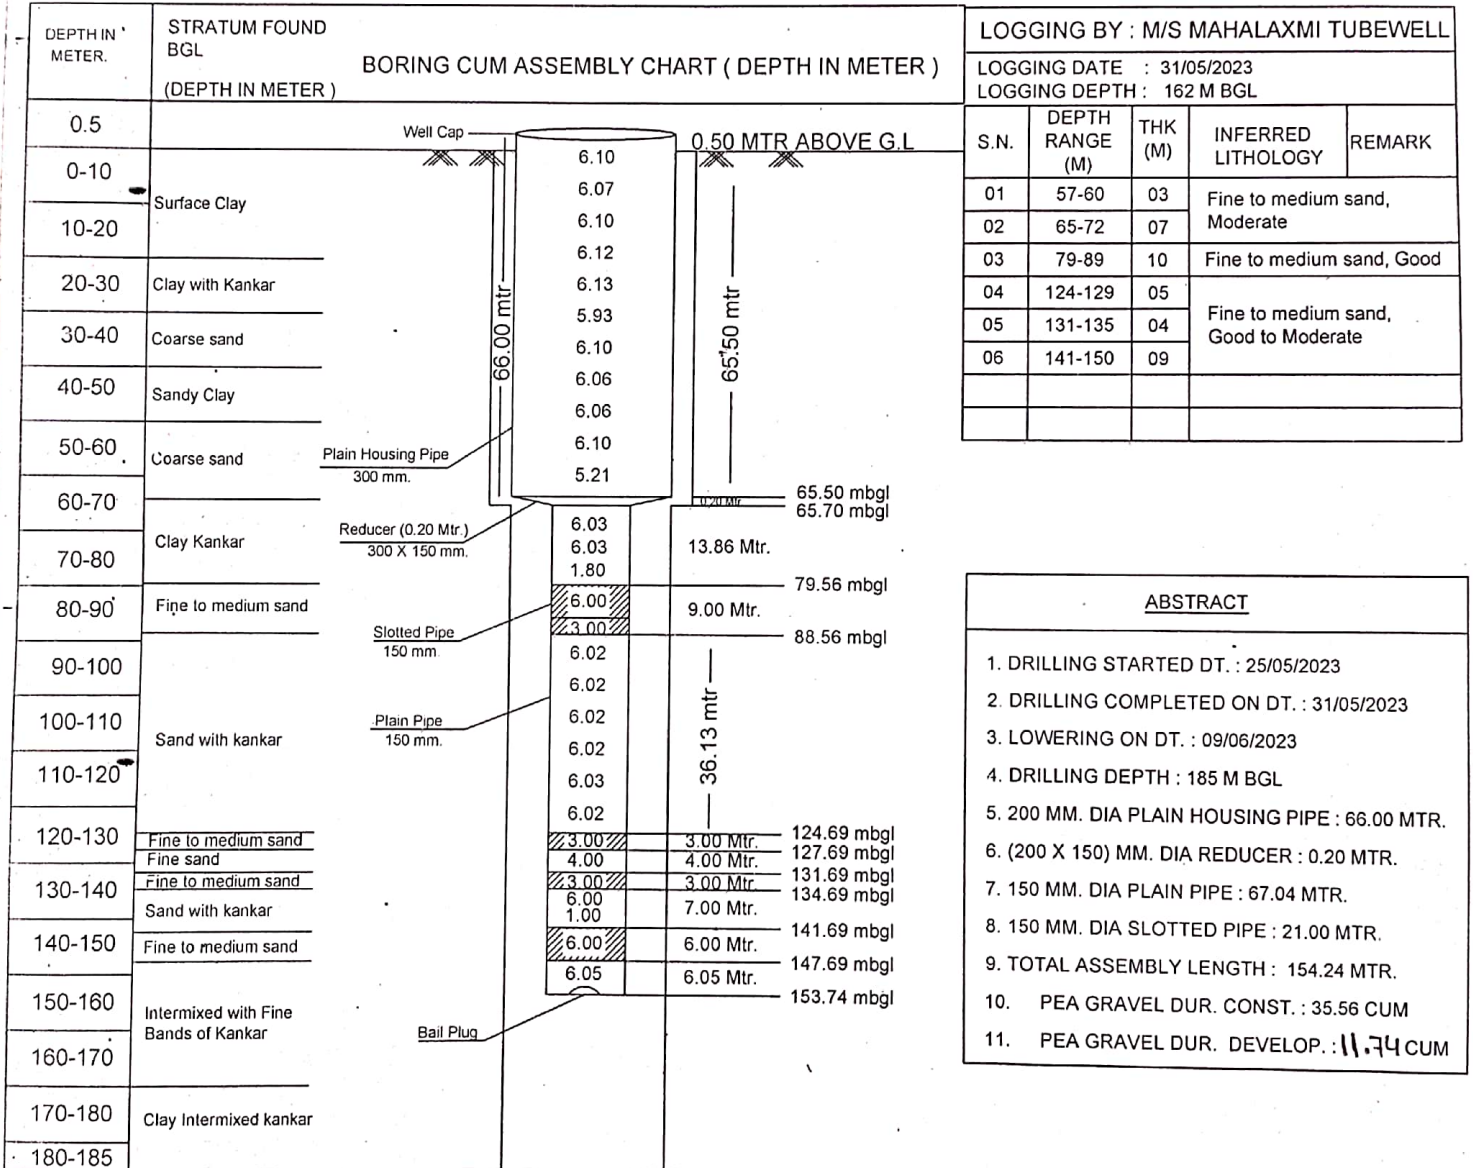

CHECKED BY

JUNIOR ENGINEER

RECOMMEND BY

ASSISTANT ENGINEER

APPROVED BY

EXECUTIVE ENGINEER (E&M)